



DASHED LINEWORK IS LEGAL BOUNDARY DEFINITION  
DEFINED BY ADOPTED FROM A GERMAN HILL

MAGENTA LINEWORK IS LEGAL BOUNDARY DEFINITION  
DEFINED BY NORTHWEST CORNER EGMONT CAMPHOUSE

Survey Datum  
(Coordinates are in terms of Taranaki 2000  
Levels are in terms of NZVD2016)

**INFORMATION**



28A Manadon Street  
PO Box 116  
New Plymouth 4340  
New Plymouth 06 758 5342  
Hawera 06 278 4456  
www.mckinlaysurveyors.co.nz

| REV | BY | DATE     | REVISION                                   |
|-----|----|----------|--|
| 2   | AD | 24/08/23 | Legal Boundary Definition                  |
| 1   | AD | 10/07/23 | July Update - Roof line, Significant Trees |
| 0   | AD | 24/02/23 | Issued for topographical information       |


© McKinlay Surveyors 2010 Limited. No liability shall be accepted for unauthorised use of this drawing.

PROJECT TITLE  
**North Taranaki Visitors Centre**

CLIENT  
**Te Kotahitanga o Te Atiawa Trust**

SHEET TITLE  
**Topographical Site Plan**

|       |          |          |          |
|-------|----------|----------|----------|
| DRAWN | ALD      | JOB No   | T-230208 |
| DATE  | 24/02/23 | DWG No   | T01      |
| SCALE | 1:200@A1 | SHEET OF | 1 2      |

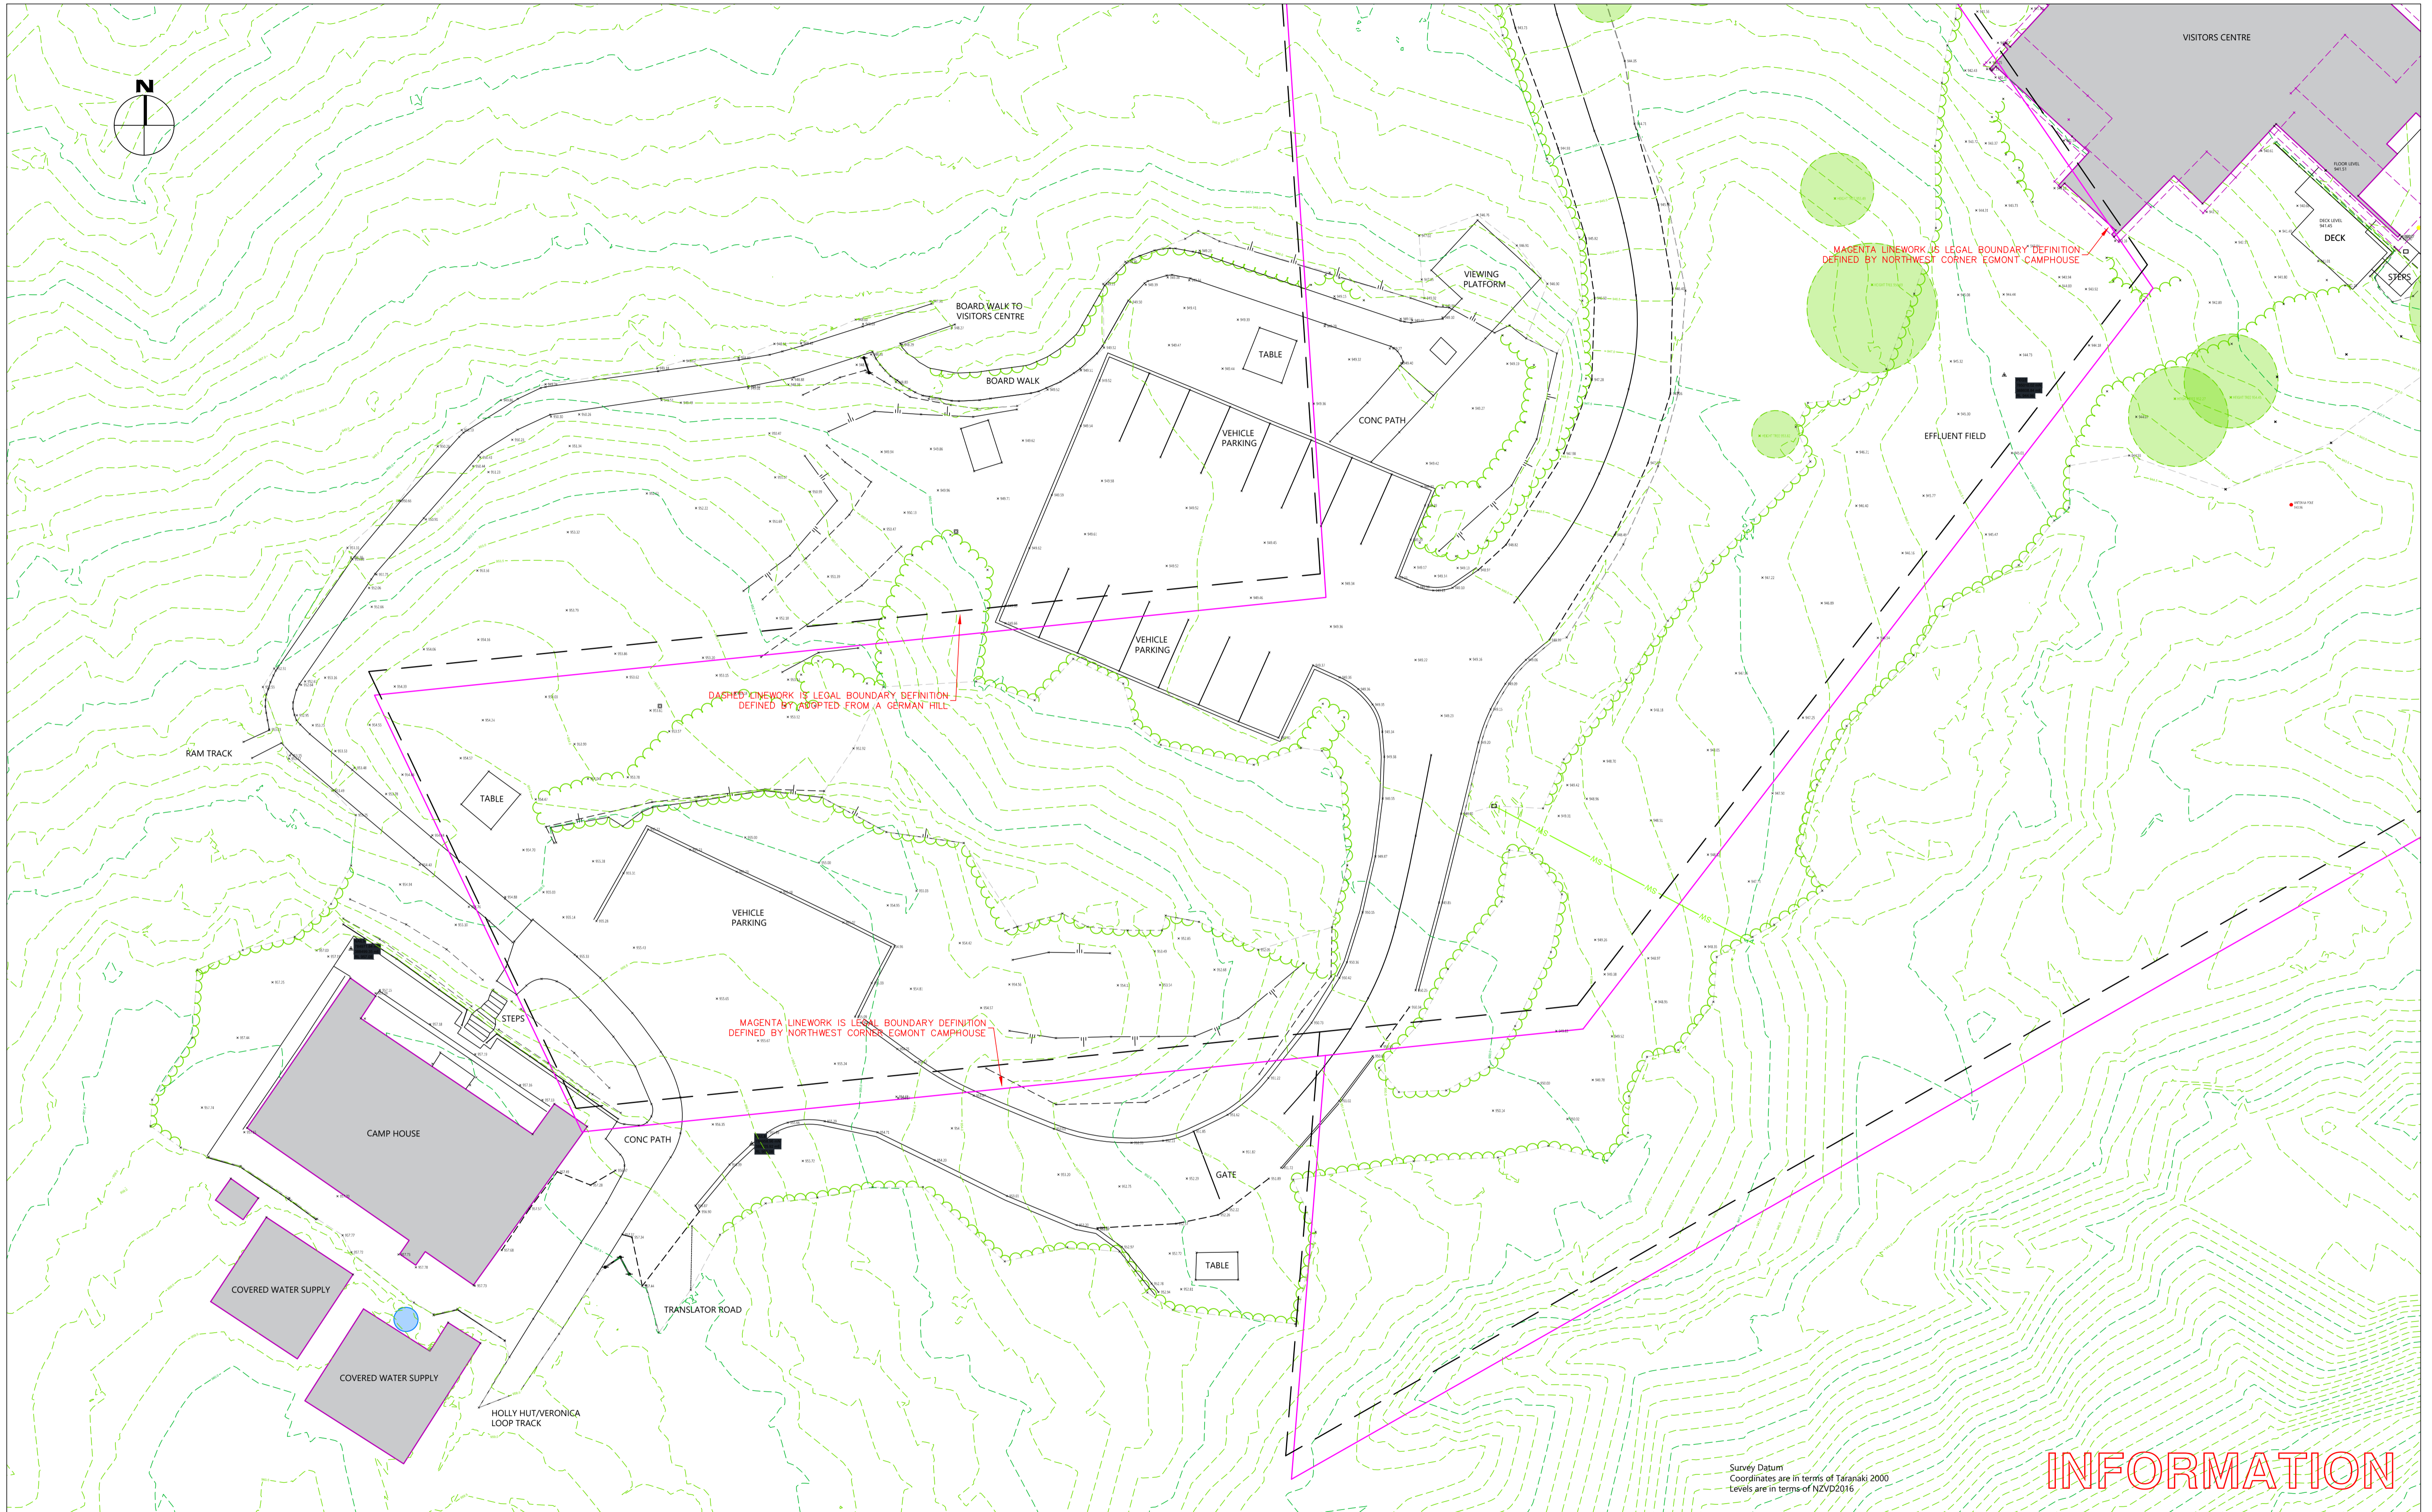

# INFORMATION



28A Manadon Street  
PO Box 116  
New Plymouth 4340  
New Plymouth 06 758 5342  
Hawera 06 278 4456  
www.mckinlaysurveyors.co.nz

| REV | BY | DATE     | REVISION                                   |
|-----|----|----------|--|
| 2   | AD | 24/08/23 | Legal Boundary Definition                  |
| 1   | AD | 10/07/23 | July Update - Roof line, Significant Trees |
| 0   | AD | 24/02/23 | Issued for topographical information       |

© McKinlay Surveyors 2010 Limited. No liability shall be accepted for unauthorised use of this drawing.

**PROJECT TITLE**  
North Taranaki Visitors Centre

**CLIENT**  
Te Kotahitanga o Te Atiawa Trust

**SHEET TITLE**  
Topographical Site Plan

|                          |                           |
|--------------------------|---------------------------|
| <b>DRAWN</b><br>ALD      | <b>JOB No</b><br>T-230208 |
| <b>DATE</b><br>24/02/23  | <b>DWG No</b><br>T01      |
| <b>SCALE</b><br>1:200@A1 | <b>SHEET OF</b><br>2 2    |