


Revision Schedule		
Date	No.	Description

EXTENSION CONCEPT C
FLOOR PLAN

Sheet: A2.00
Revision:

MT POTTS HUT			
TOM EVATT			
ALPINE HUTS LTD			
Date:	23 October 2024	Principal in Charge:	RM
Project:	24.03	Drawn by:	AS

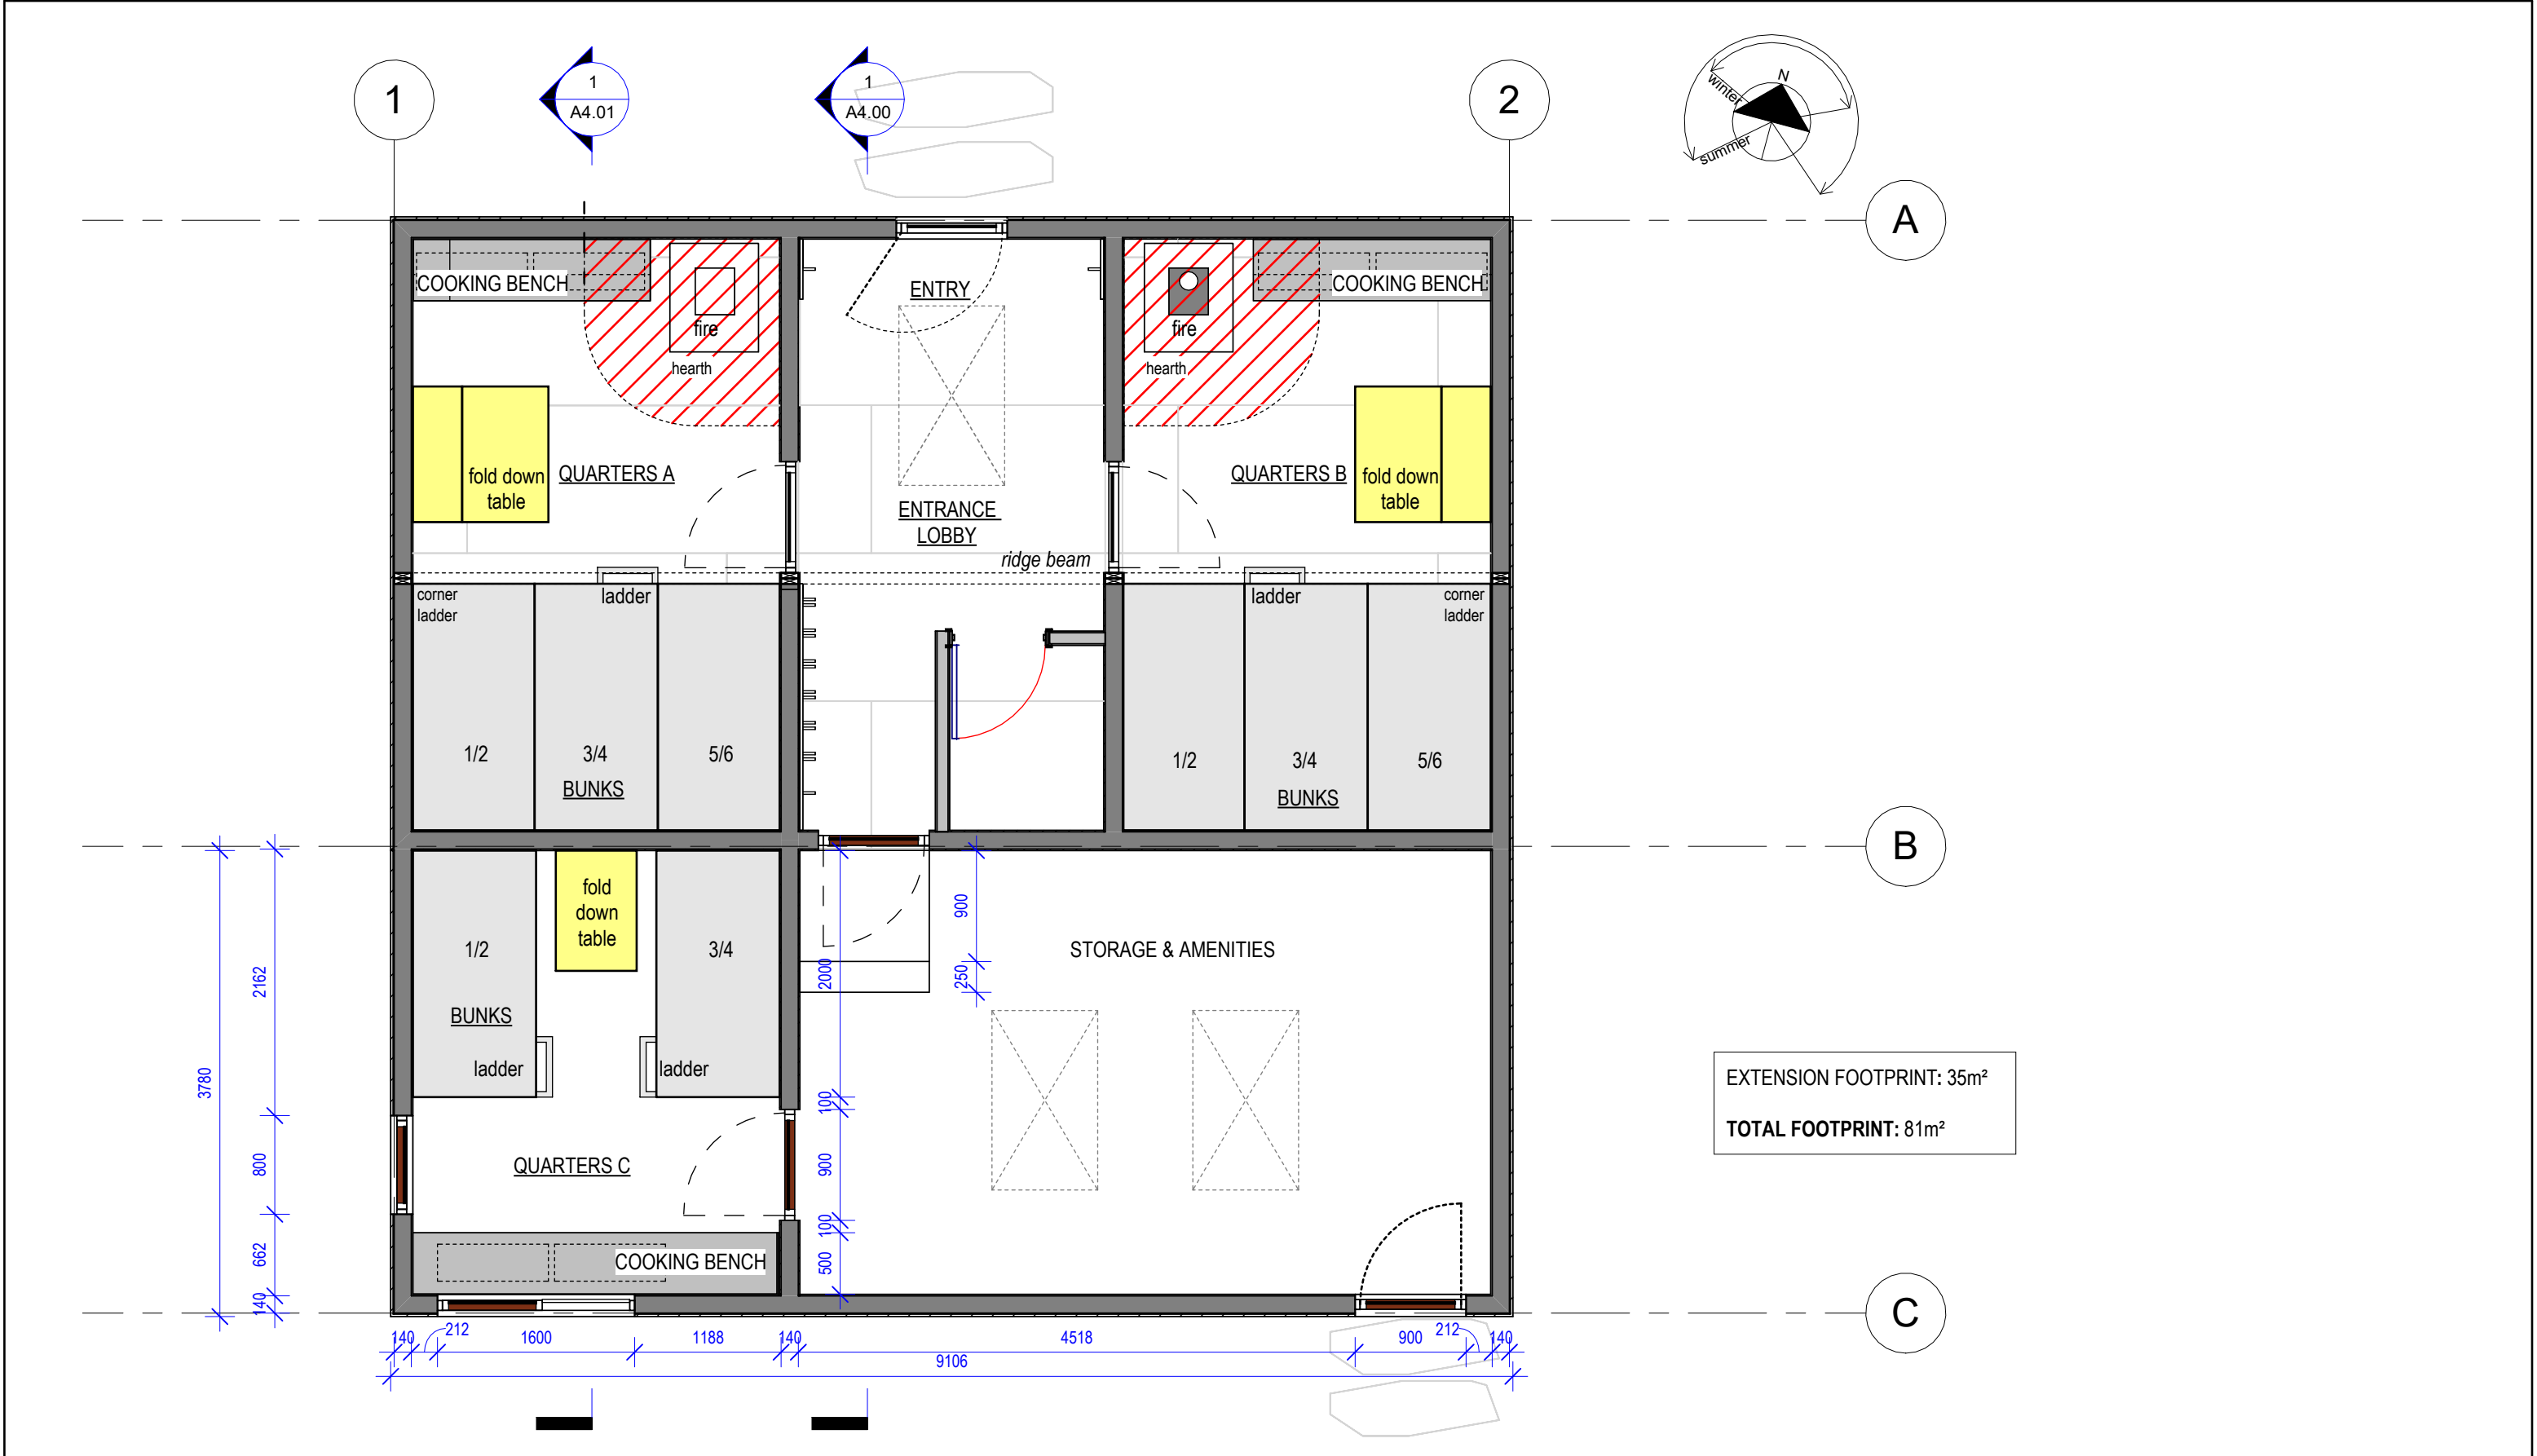


Revision Schedule		
Date	No.	Description

EXTENSION CONCEPT C

ELEVATIONS

Sheet:	A3.00	Revision:
--------	-------	-----------

MT POTTS HUT			
TOM EVATT			
ALPINE HUTS LTD			
Date:	23 October 2024	Principal in Charge:	RM
Project:	24.03	Drawn by:	AS

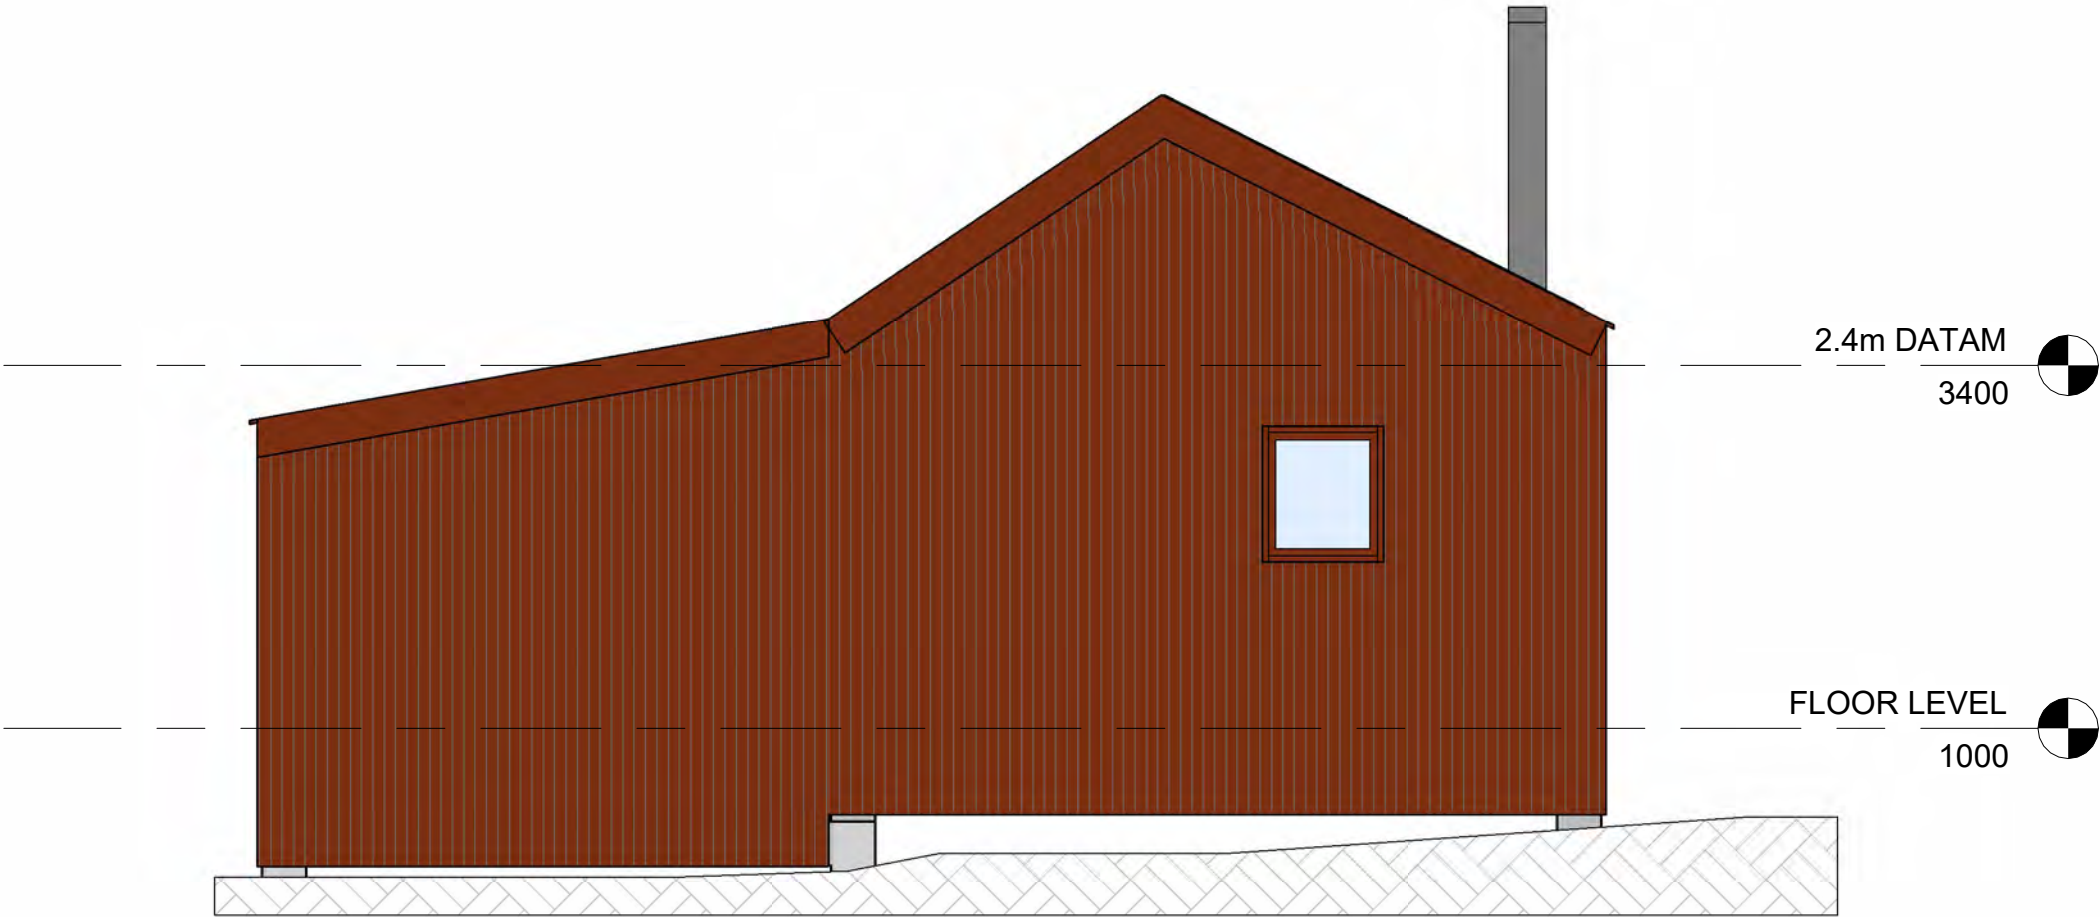


Revision Schedule		
Date	No.	Description

EXTENSION CONCEPT C

ELEVATIONS

Sheet:	A3.01	Revision:
--------	-------	-----------

MT POTTS HUT			
TOM EVATT			
ALPINE HUTS LTD			
Date:	23 October 2024	Principal in Charge:	RM
Project:	24.03	Drawn by:	AS

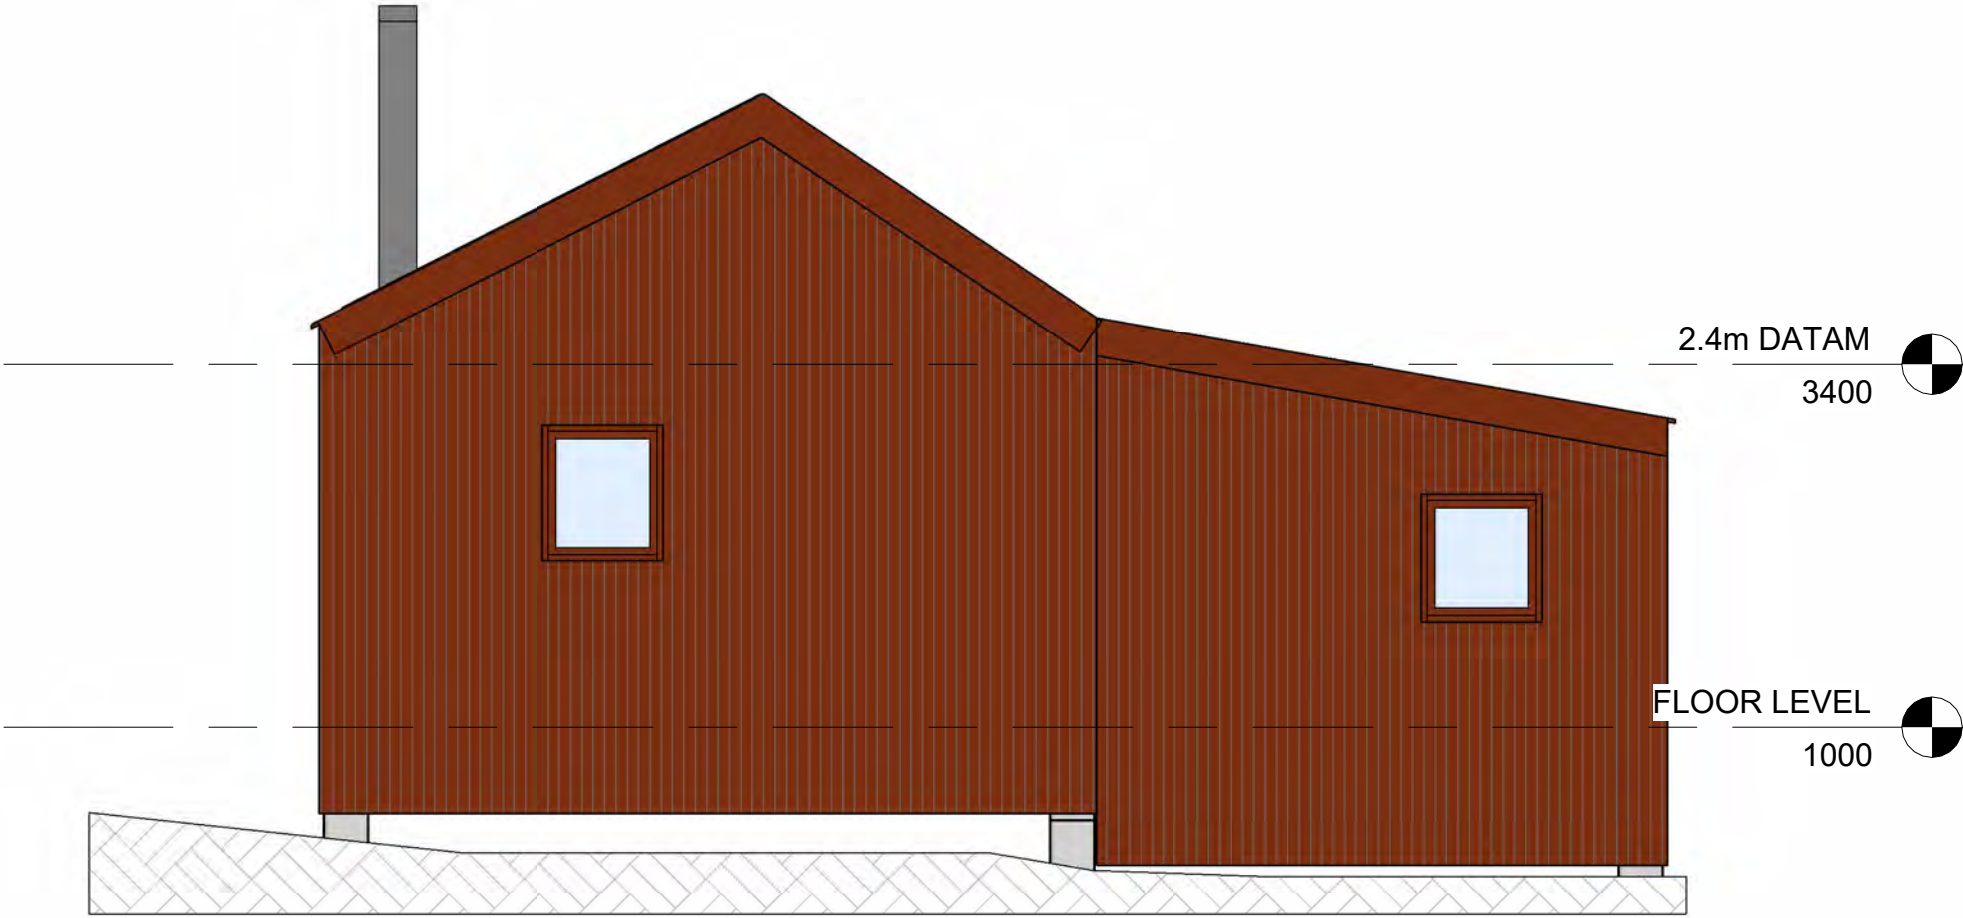

Revision Schedule		
Date	No.	Description


EXTENSION CONCEPT C

ELEVATIONS

Sheet: A3.02

Revision:

MT POTTS HUT			
TOM EVATT			
ALPINE HUTS LTD			
Date:	23 October 2024	Principal in Charge:	RM
Project:	24.03	Drawn by:	AS

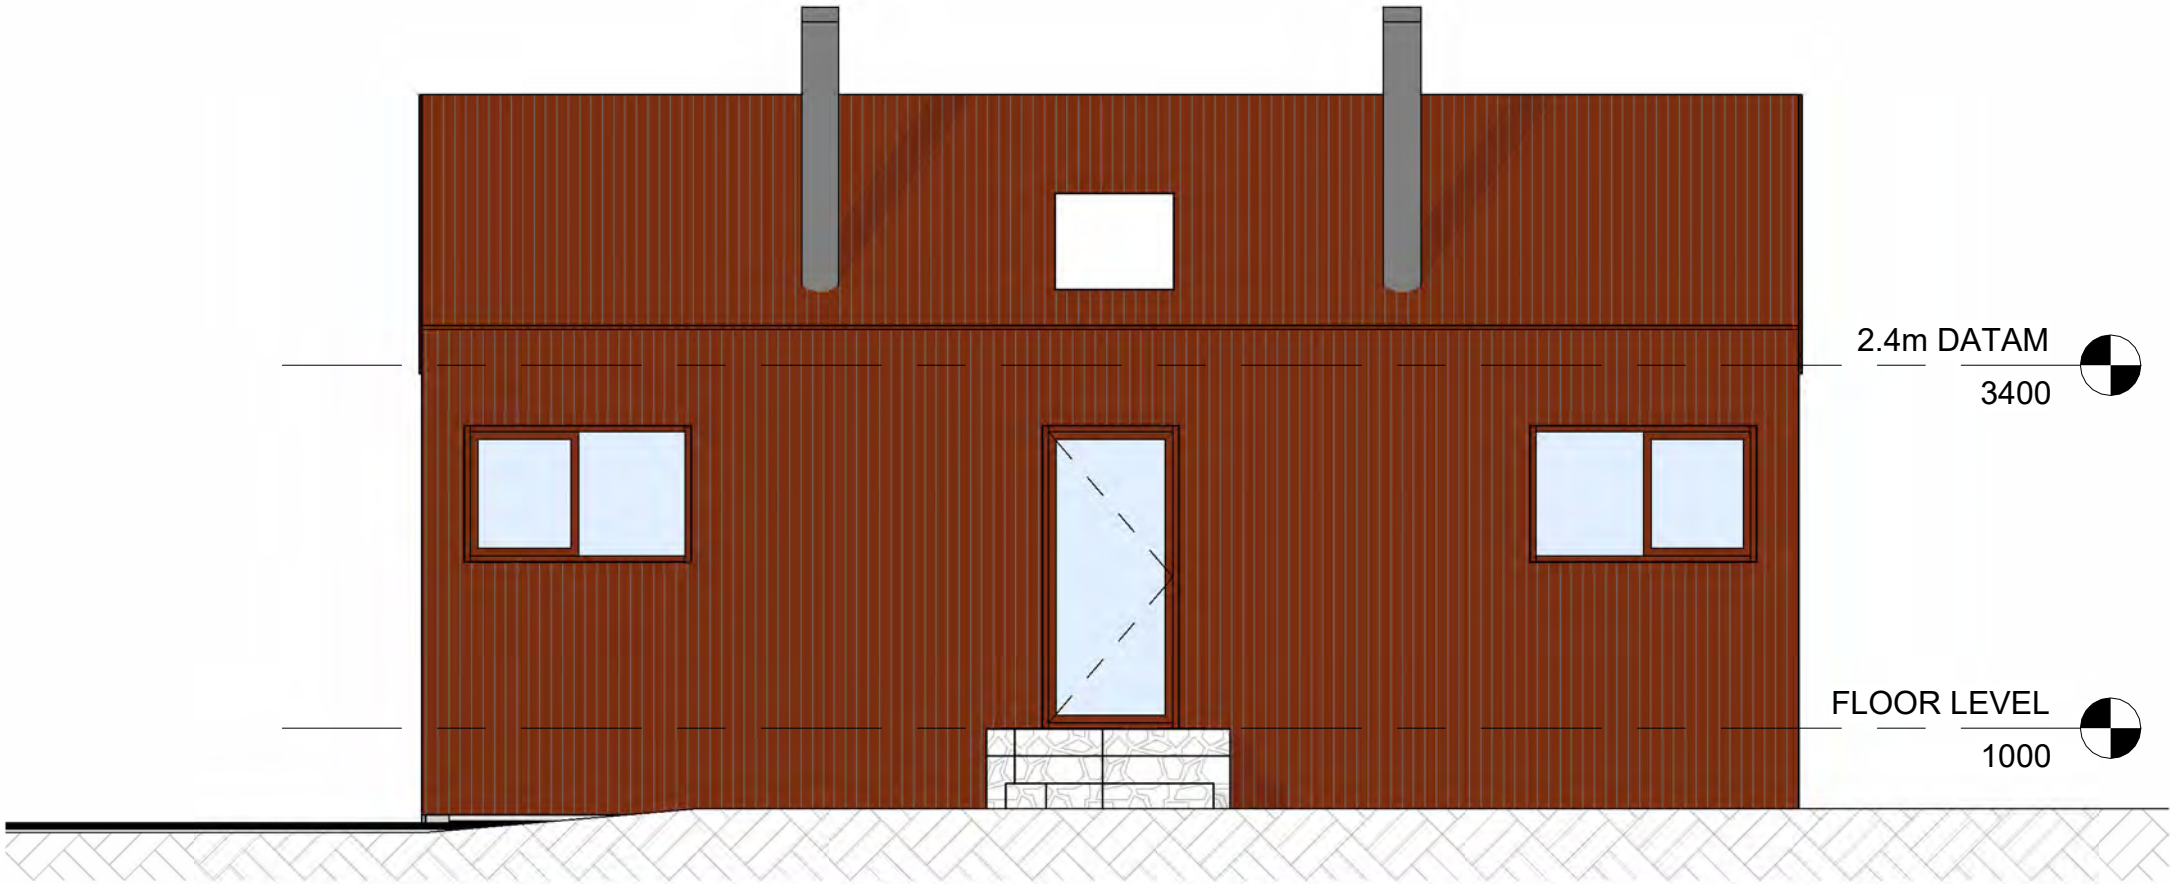

Revision Schedule		
Date	No.	Description

EXTENSION CONCEPT C

ELEVATIONS

Sheet: A3.03


Revision:

MT POTTS HUT

TOM EVATT

ALPINE HUTS LTD

Date:	23 October 2024	Principal in Charge:	RM
Project:	24.03	Drawn by:	AS

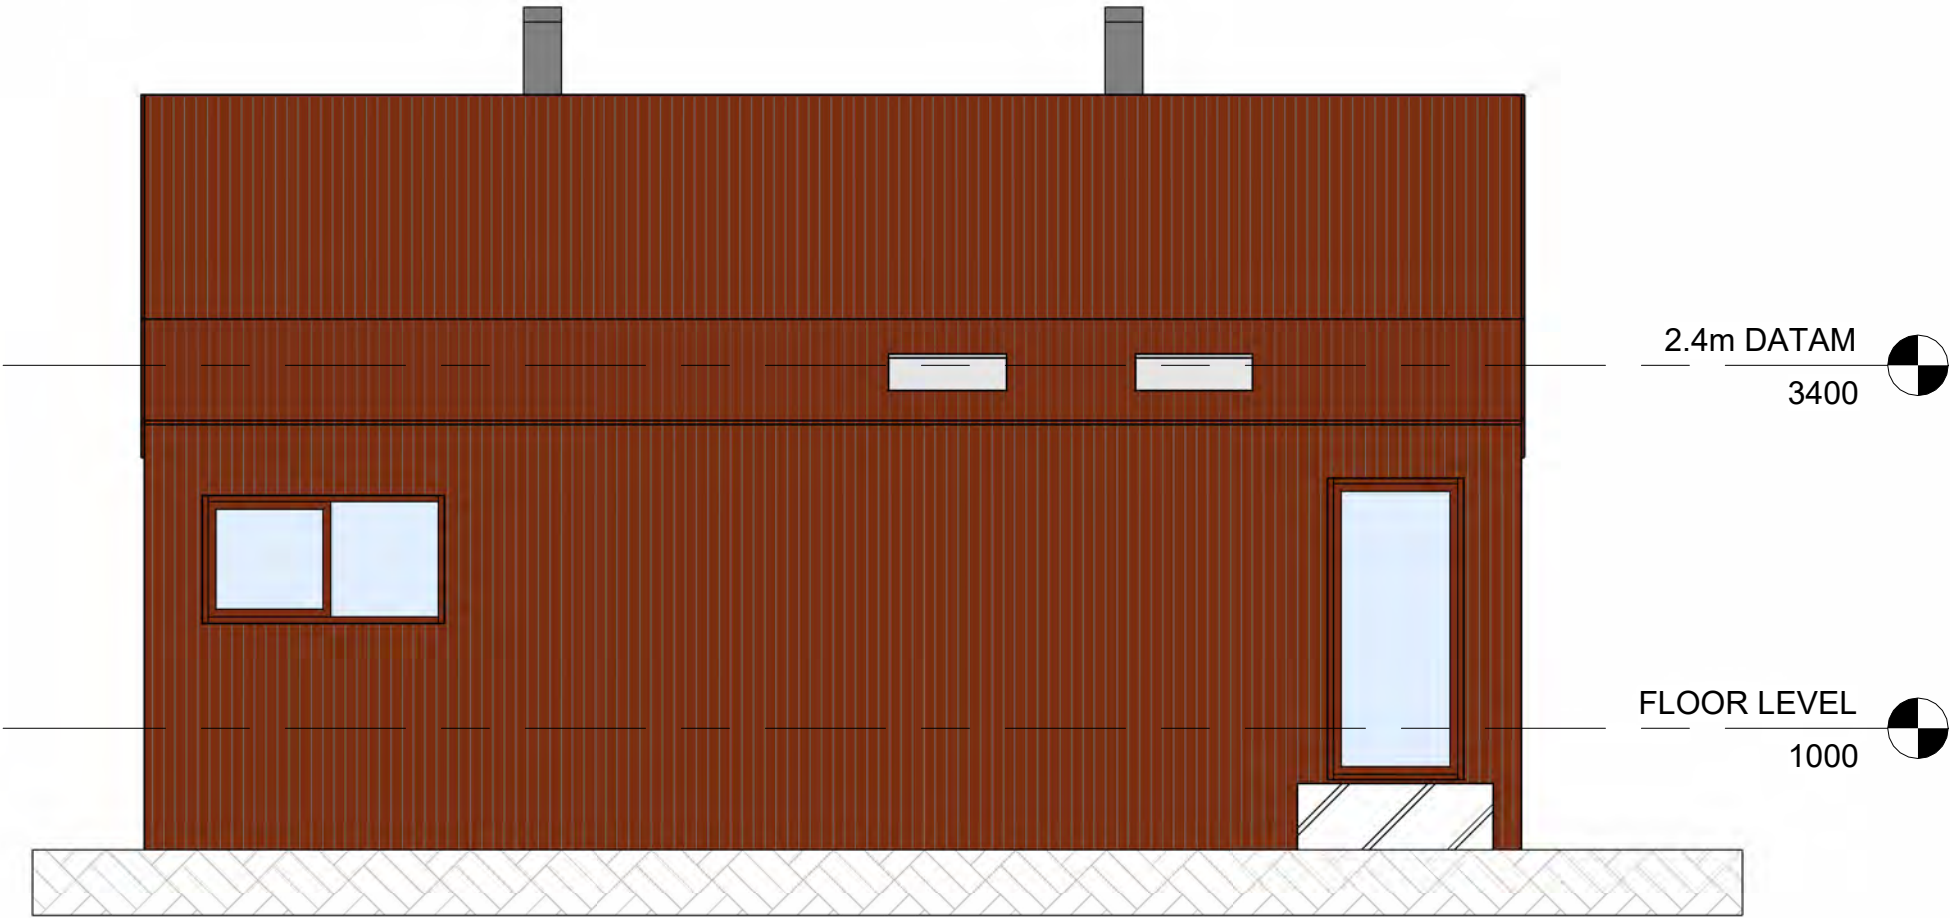

Revision Schedule		
Date	No.	Description


EXTENSION CONCEPT C

SECTIONS

Sheet: A4.00

Revision:

MT POTTS HUT			
TOM EVATT			
ALPINE HUTS LTD			
Date:	23 October 2024	Principal in Charge:	RM
Project:	24.03	Drawn by:	AS

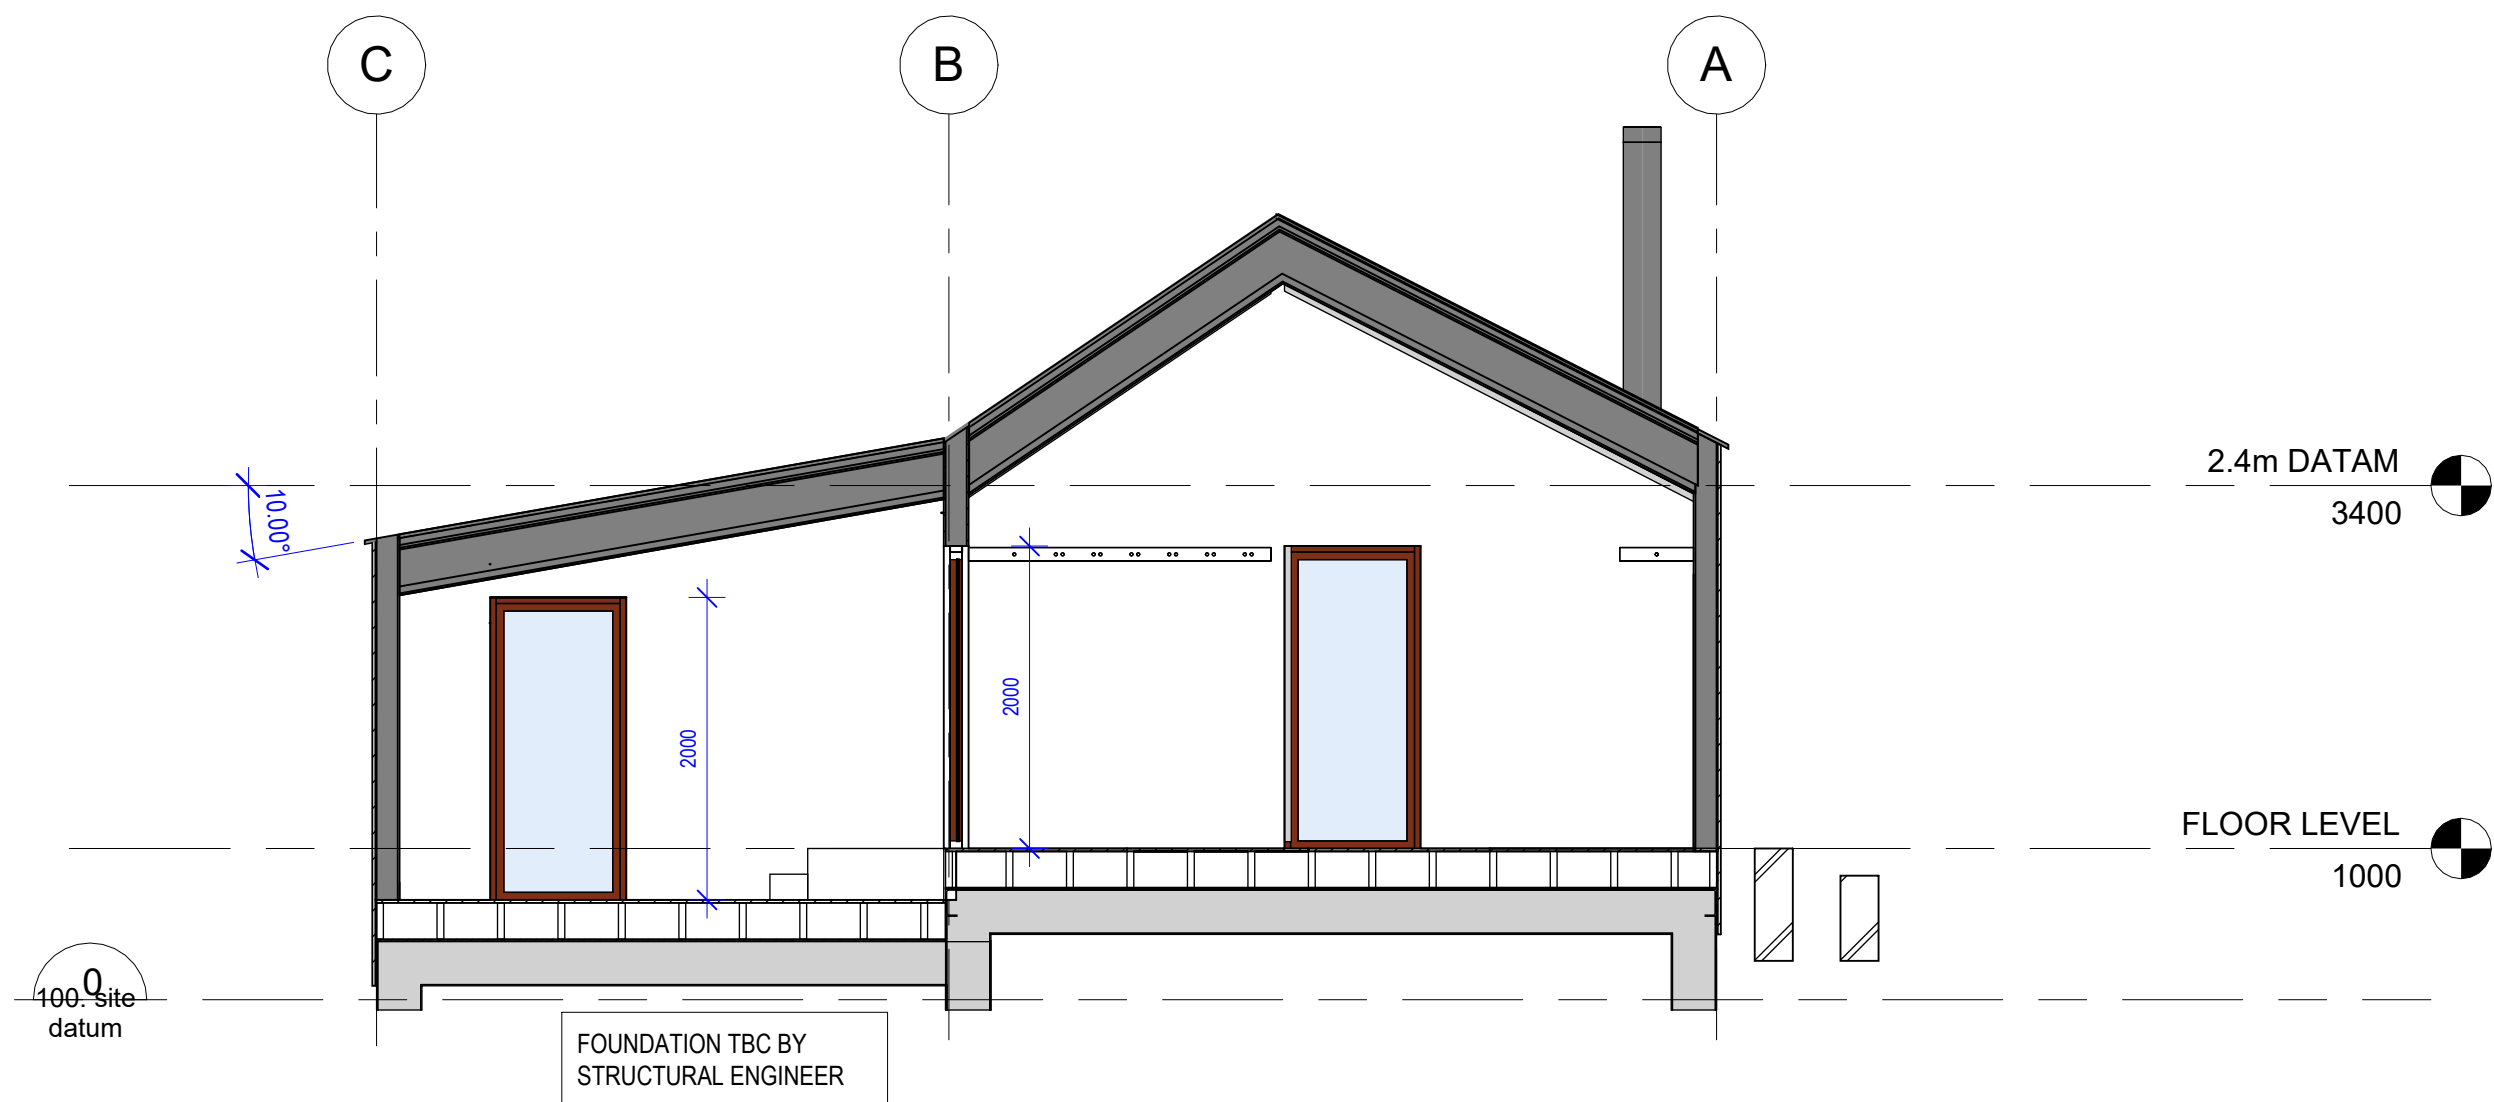

Revision Schedule		
Date	No.	Description

EXTENSION CONCEPT C

SECTIONS


Sheet: A4.01
Revision:

MT POTTS HUT

TOM EVATT

ALPINE HUTS LTD

Date:	23 October 2024	Principal in Charge:	RM
Project:	24.03	Drawn by:	AS

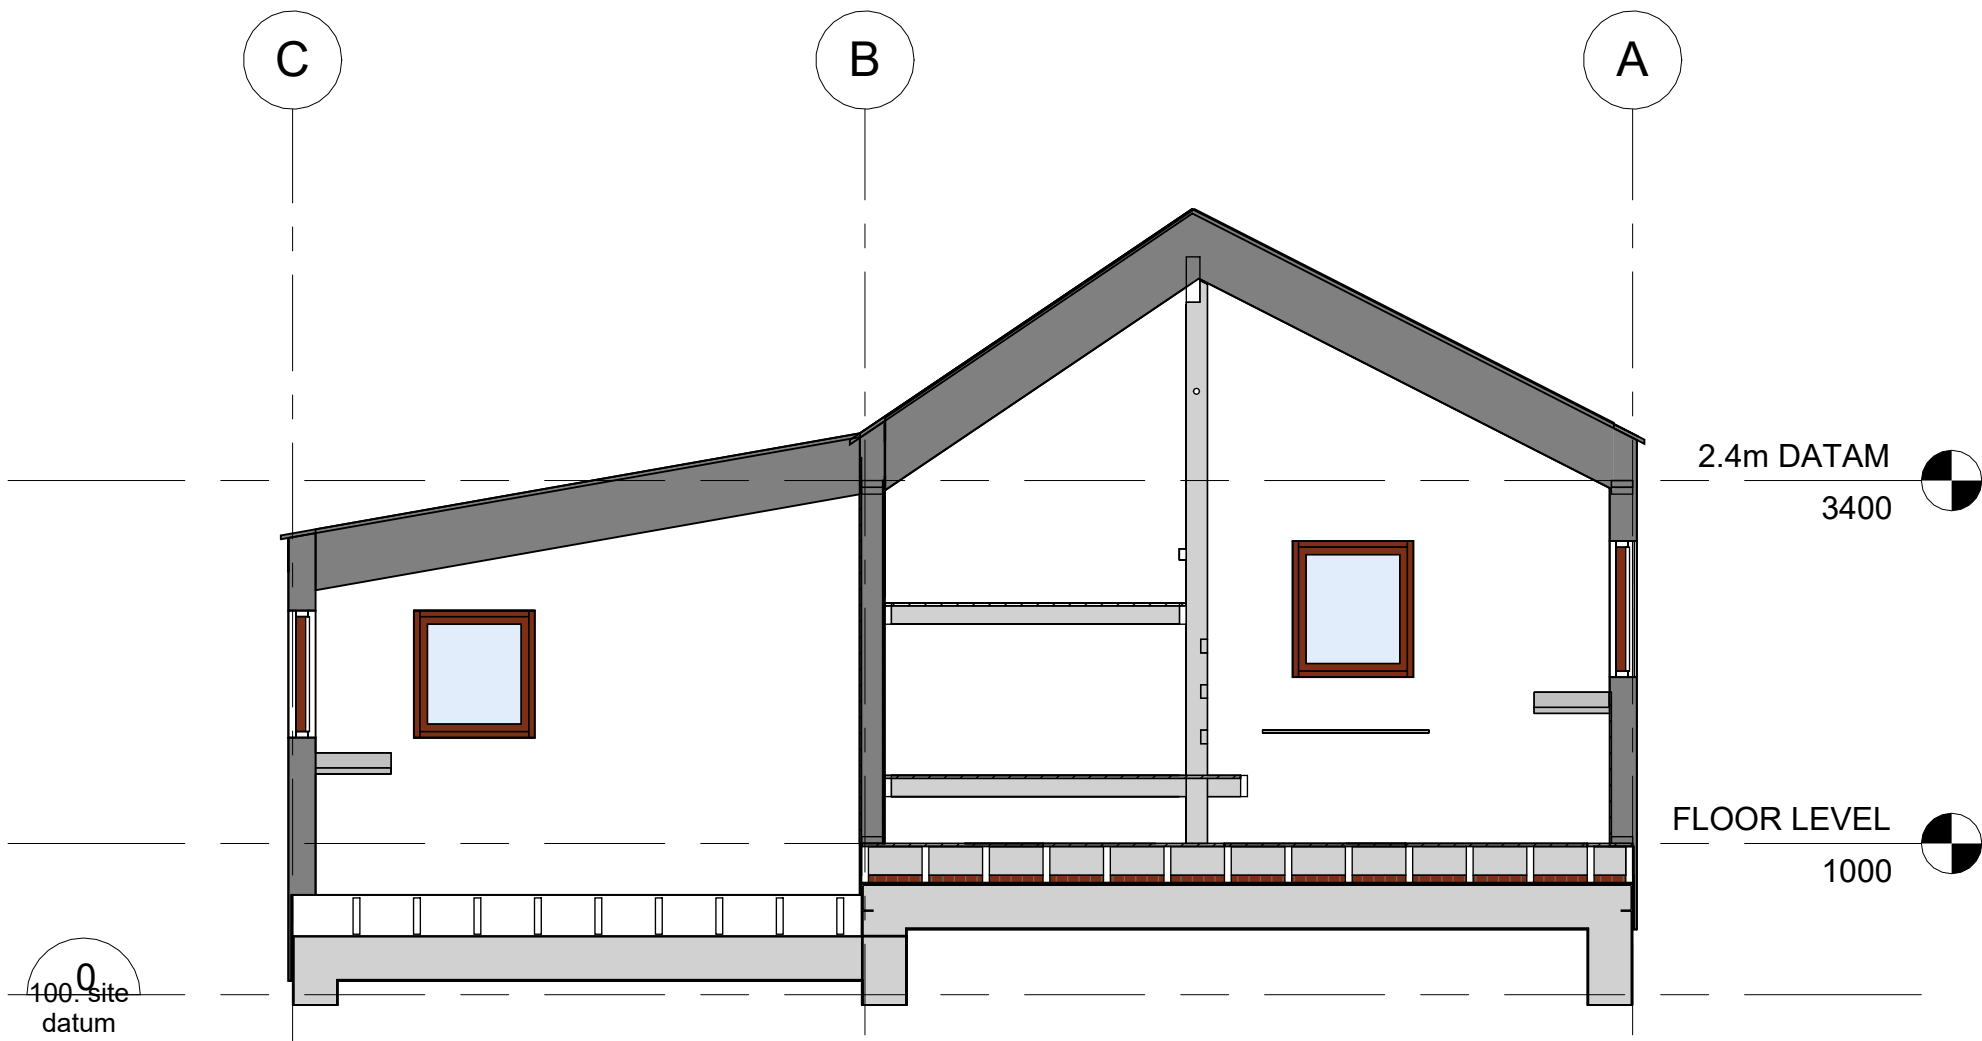

Revision Schedule		
Date	No.	Description

EXTENSION CONCEPT C

SECTIONS

Sheet: A4.20

Revision:

MT POTTS HUT			
TOM EVATT			
ALPINE HUTS LTD			
Date:	23 October 2024	Principal in Charge:	RM
Project:	24.03	Drawn by:	AS

