


Revision Schedule		
Date	No.	Description

CONCEPT PLANS
FLOOR PLAN

Sheet: A2.00
Revision:

APLINE HUT - MT TOBY			
TOM EVATT			
ALPINE HUTS LTD			
Date:	24/10/2024	Principal in Charge:	RM
Project:	24.03	Drawn by:	AS

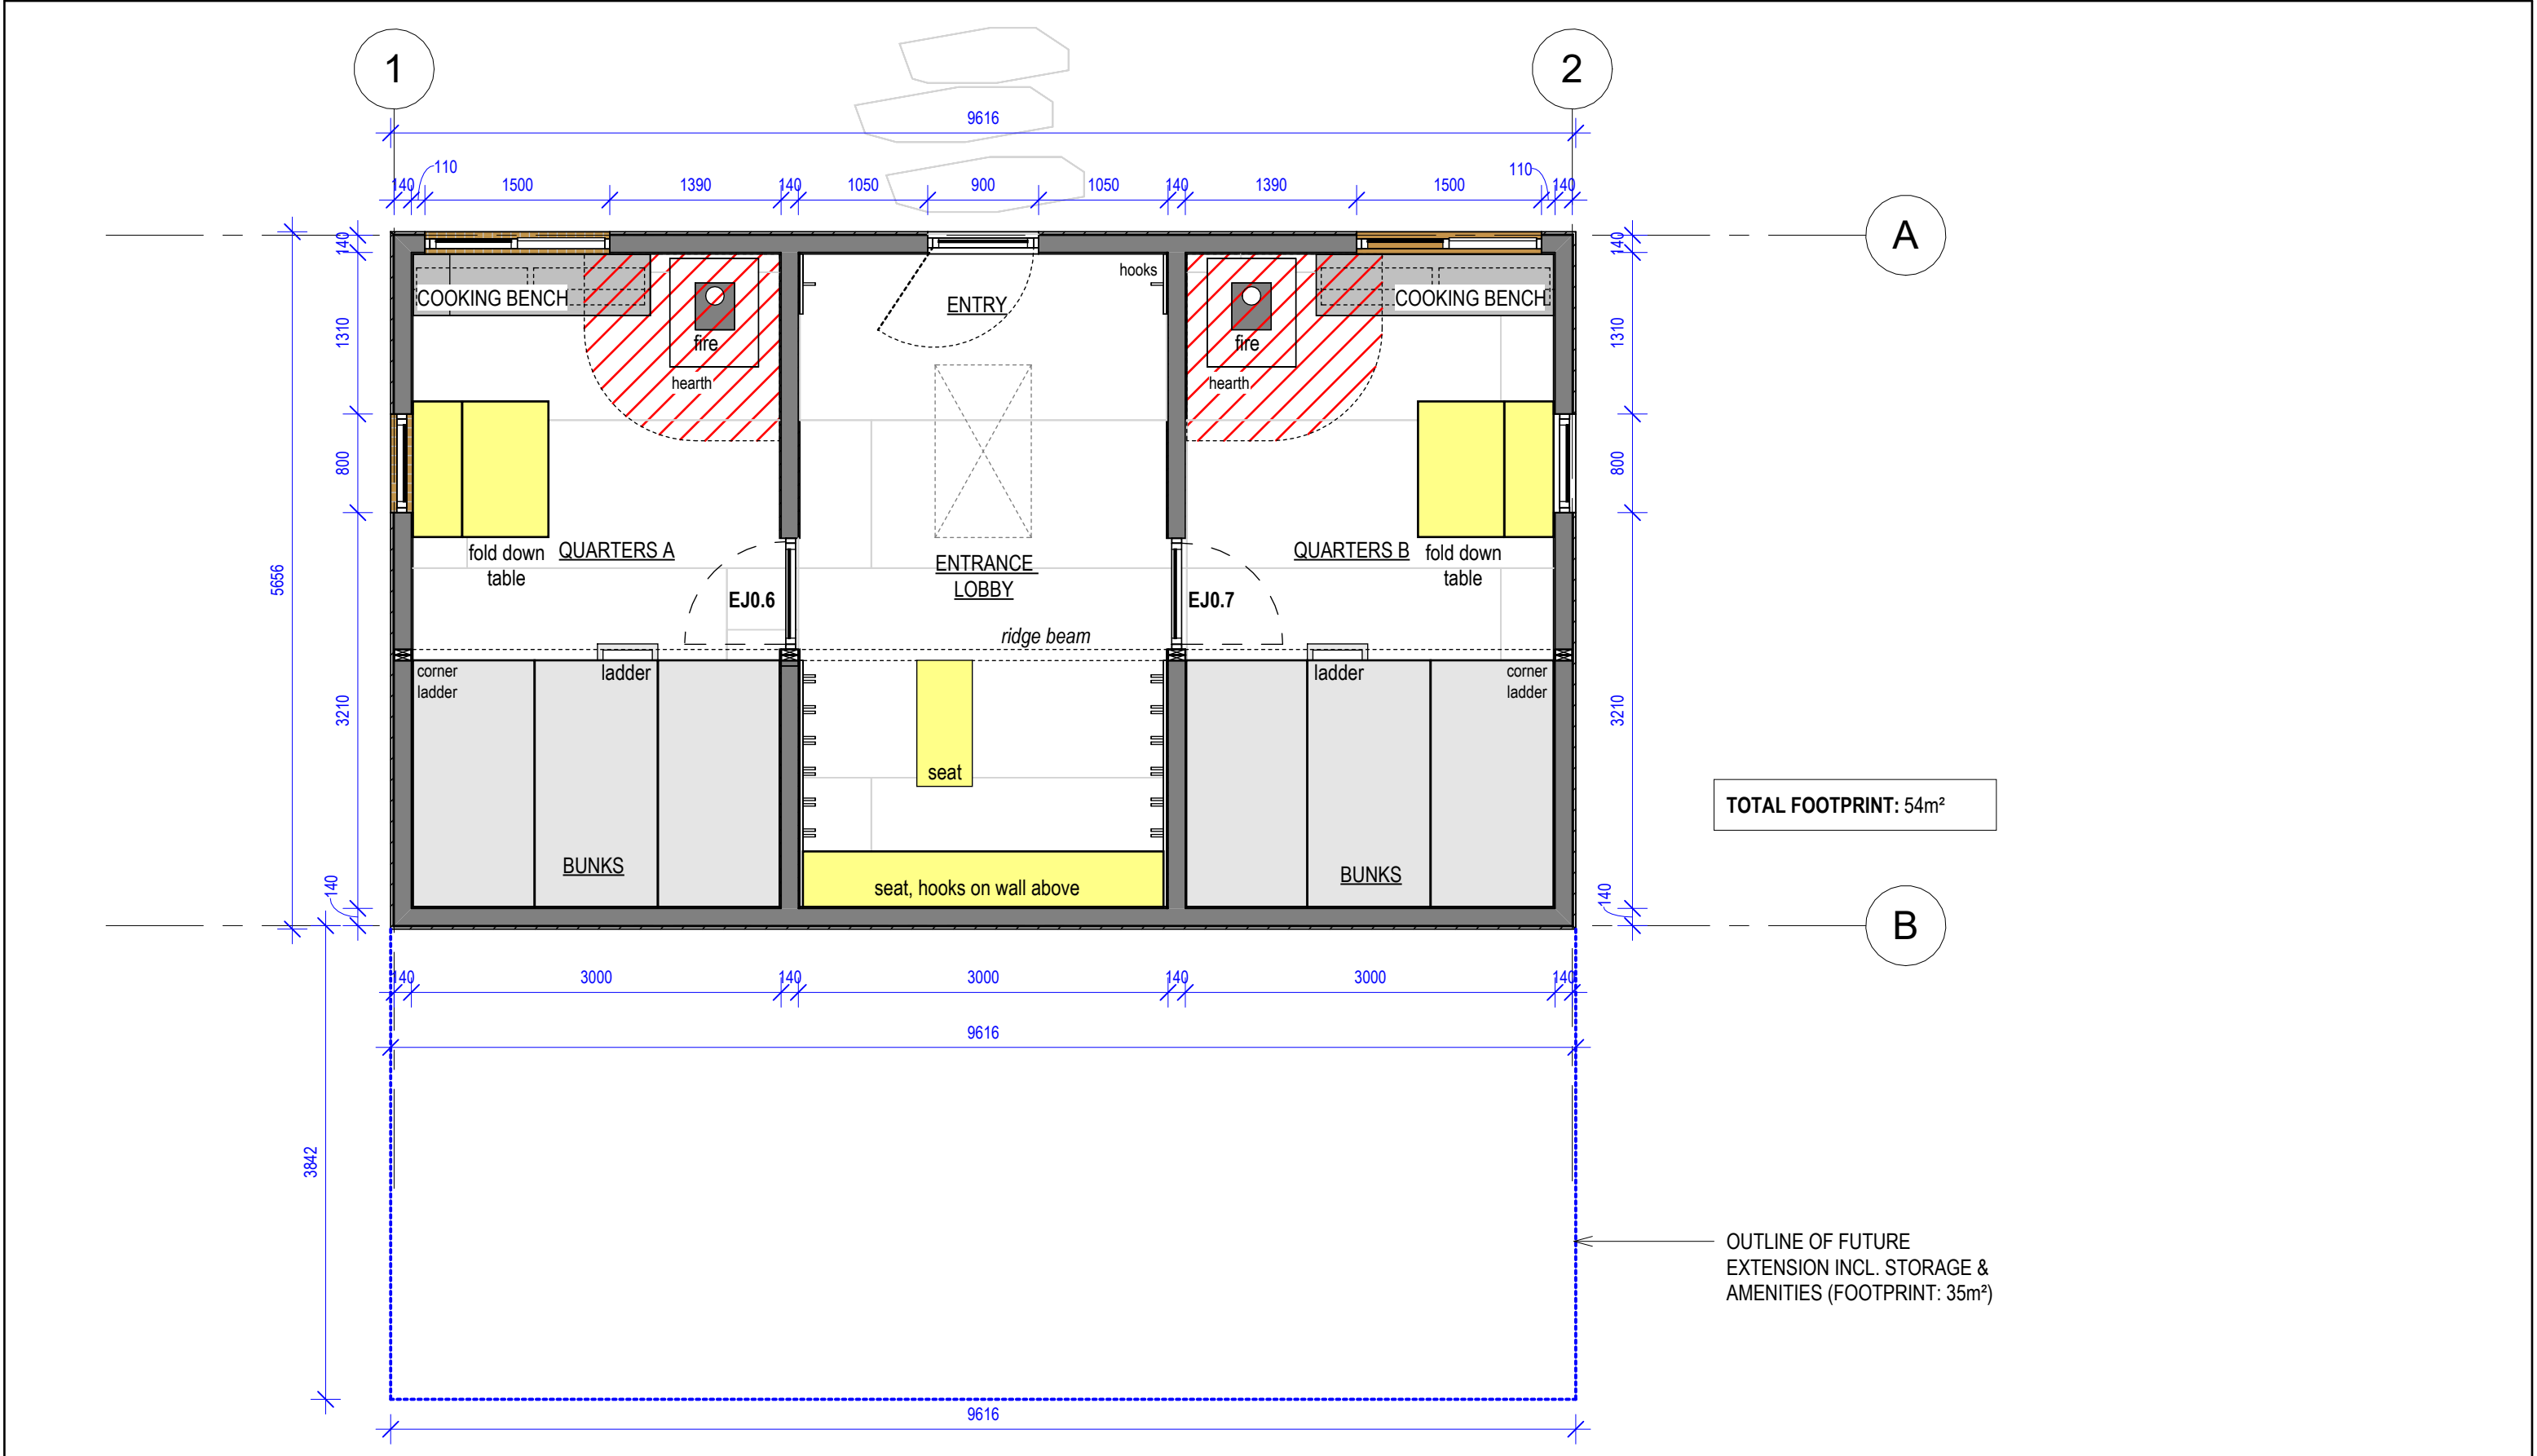


Revision Schedule		
Date	No.	Description

CONCEPT PLANS
ELEVATIONS_KOWHAI GLOW

Sheet: A3.00
Revision:


APLINE HUT - MT TOBY			
TOM EVATT			
ALPINE HUTS LTD			
Date:	24/10/2024	Principal in Charge:	RM
Project:	24.03	Drawn by:	AS

OUTLINE OF FUTURE EXTENSION
INCL. STORAGE & AMENITIES

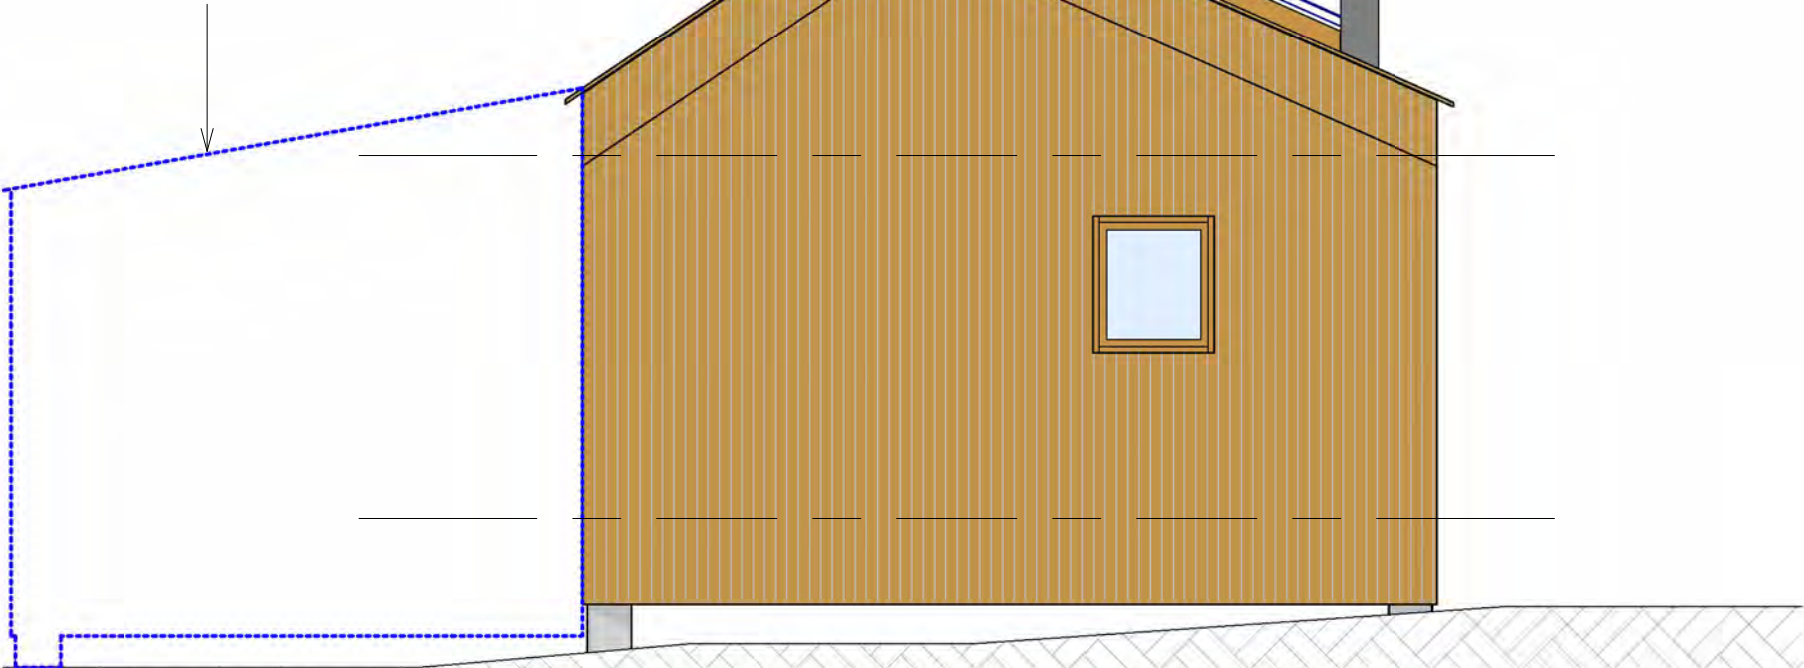

1 1 : 50
[IF PRINTED ON A1 SHEET] EAST ELEVATION

OUTLINE OF FUTURE EXTENSION
INCL. STORAGE & AMENITIES

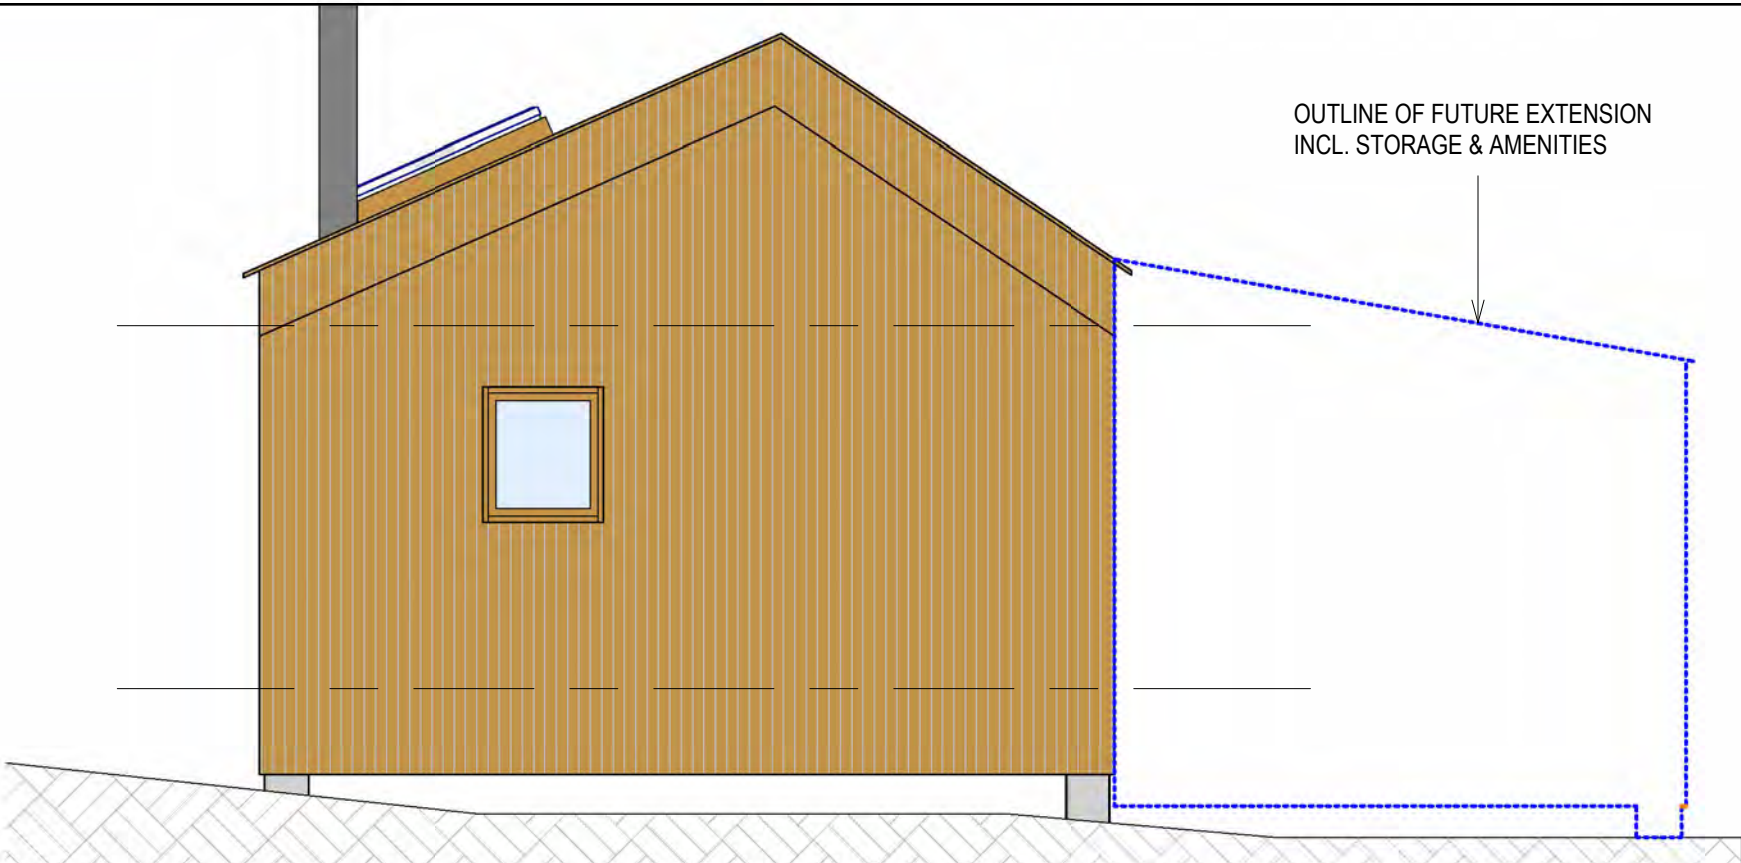

2 1 : 50
[IF PRINTED ON A1 SHEET] WEST ELEVATION

Rafe Maclean Architects


© Rafe Maclean Architects Ltd
office@rafemaclean.co.nz
+64 (0)3 443 5715
PO box 295
Wanaka 9343
New Zealand

Revision Schedule		
Date	No.	Description


CONCEPT PLANS
ELEVATIONS_KOWHAI GLOW

Sheet:	A3.01	Revision:
--------	-------	-----------

APLINE HUT - MT TOBY			
TOM EVATT			
ALPINE HUTS LTD			
Date:	24/10/2024	Principal in Charge:	RM
Project:	24.03	Drawn by:	AS

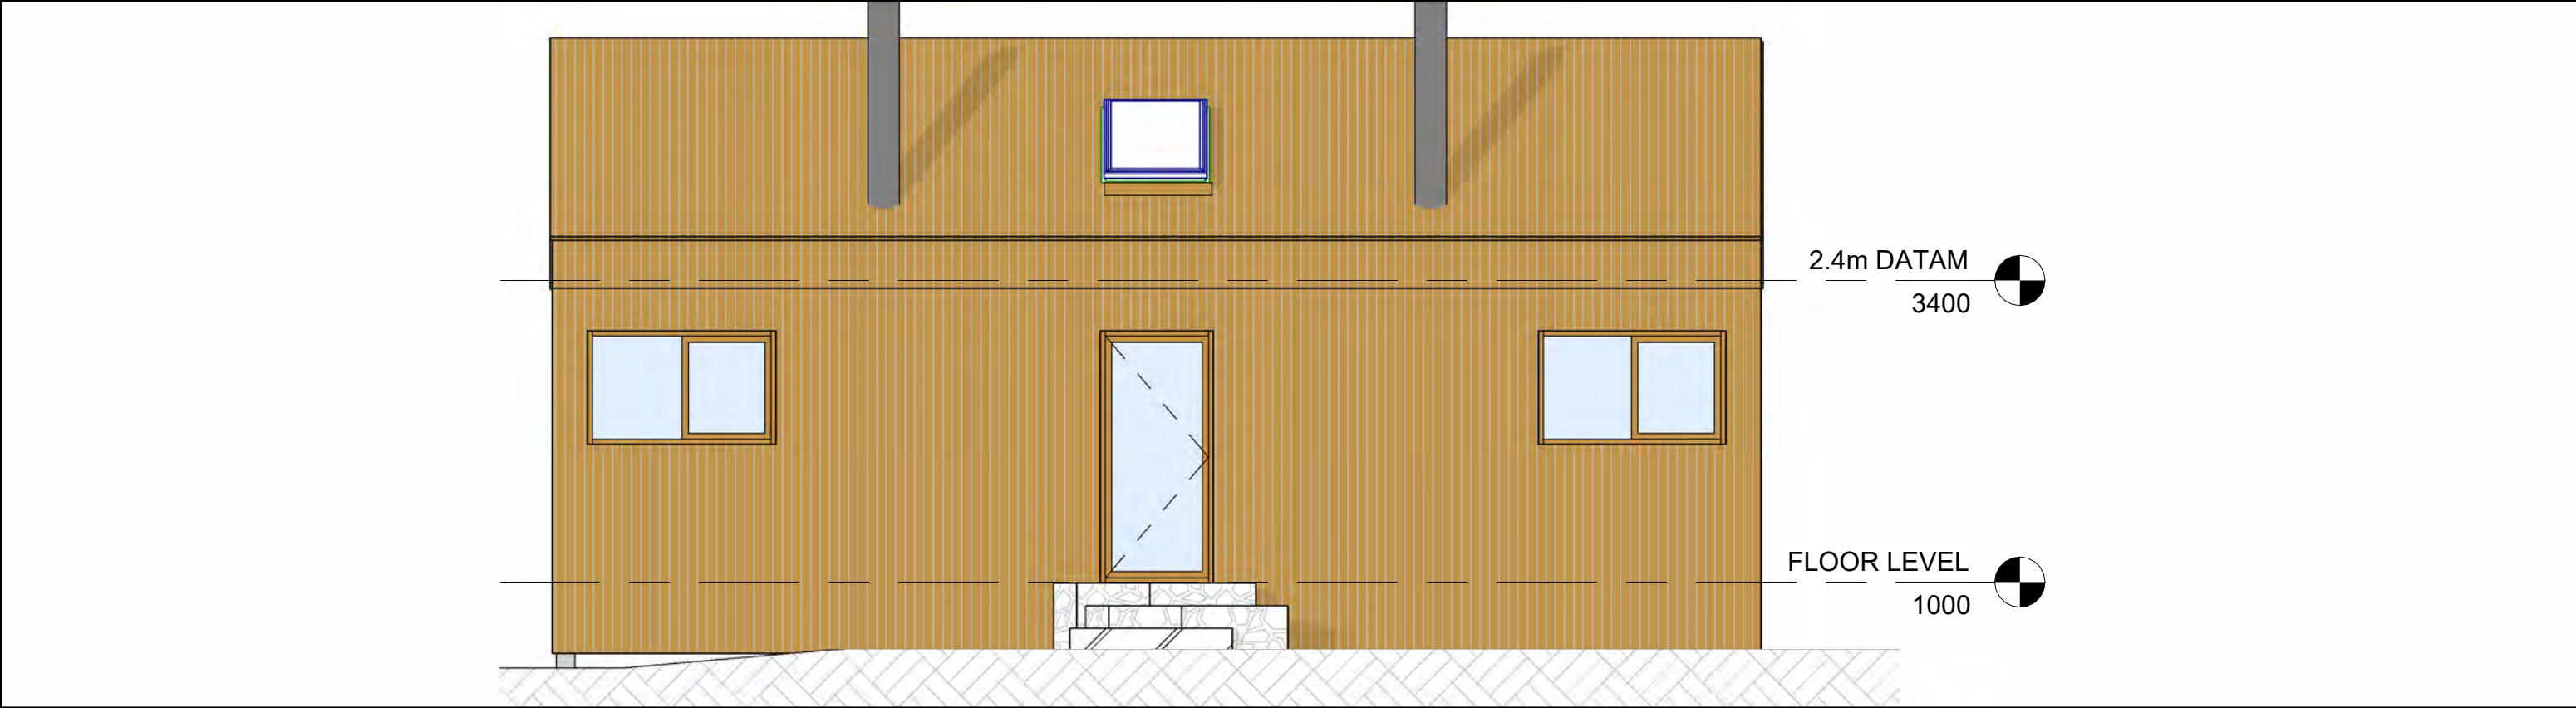

1 1 : 50
[IF PRINTED ON A1 SHEET] NORTH ELEVATION

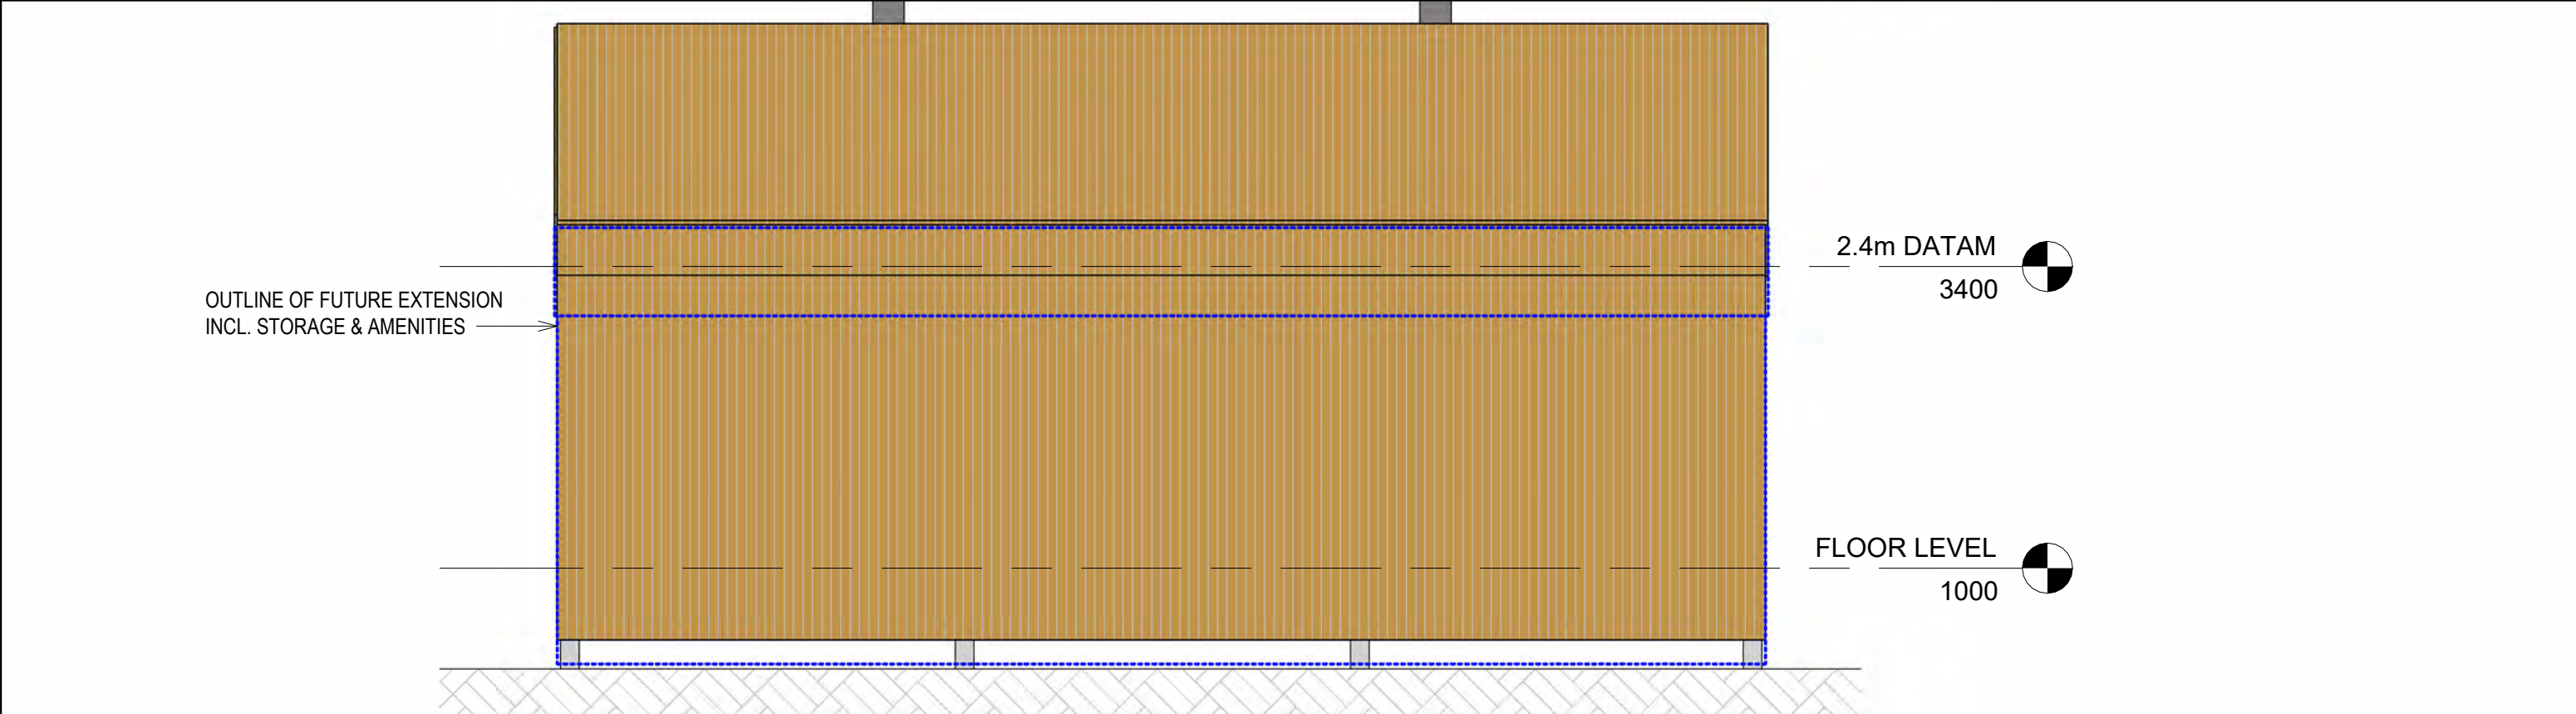

2 1 : 50
[IF PRINTED ON A1 SHEET] SOUTH ELEVATION