


Legend:

- Activity
- Bank Bottom
- Bank Top
- Boundary – Lease Area
- Bridge/Decks/Steps
- Building
- Drain
- Edge of Concrete
- Edge of Metal
- Fence
- MHWS
- Path
- Pond
- Ramp
- Sport Court
- Watercourse
- Track
- Wall

- Cesspit
- Fire Hydrant
- Flagpole
- Inspection Port
- Manhole
- Pole
- Power
- Service Lid
- Sewer Manhole
- Stay
- Tank
- Telecom
- Tree
- Water

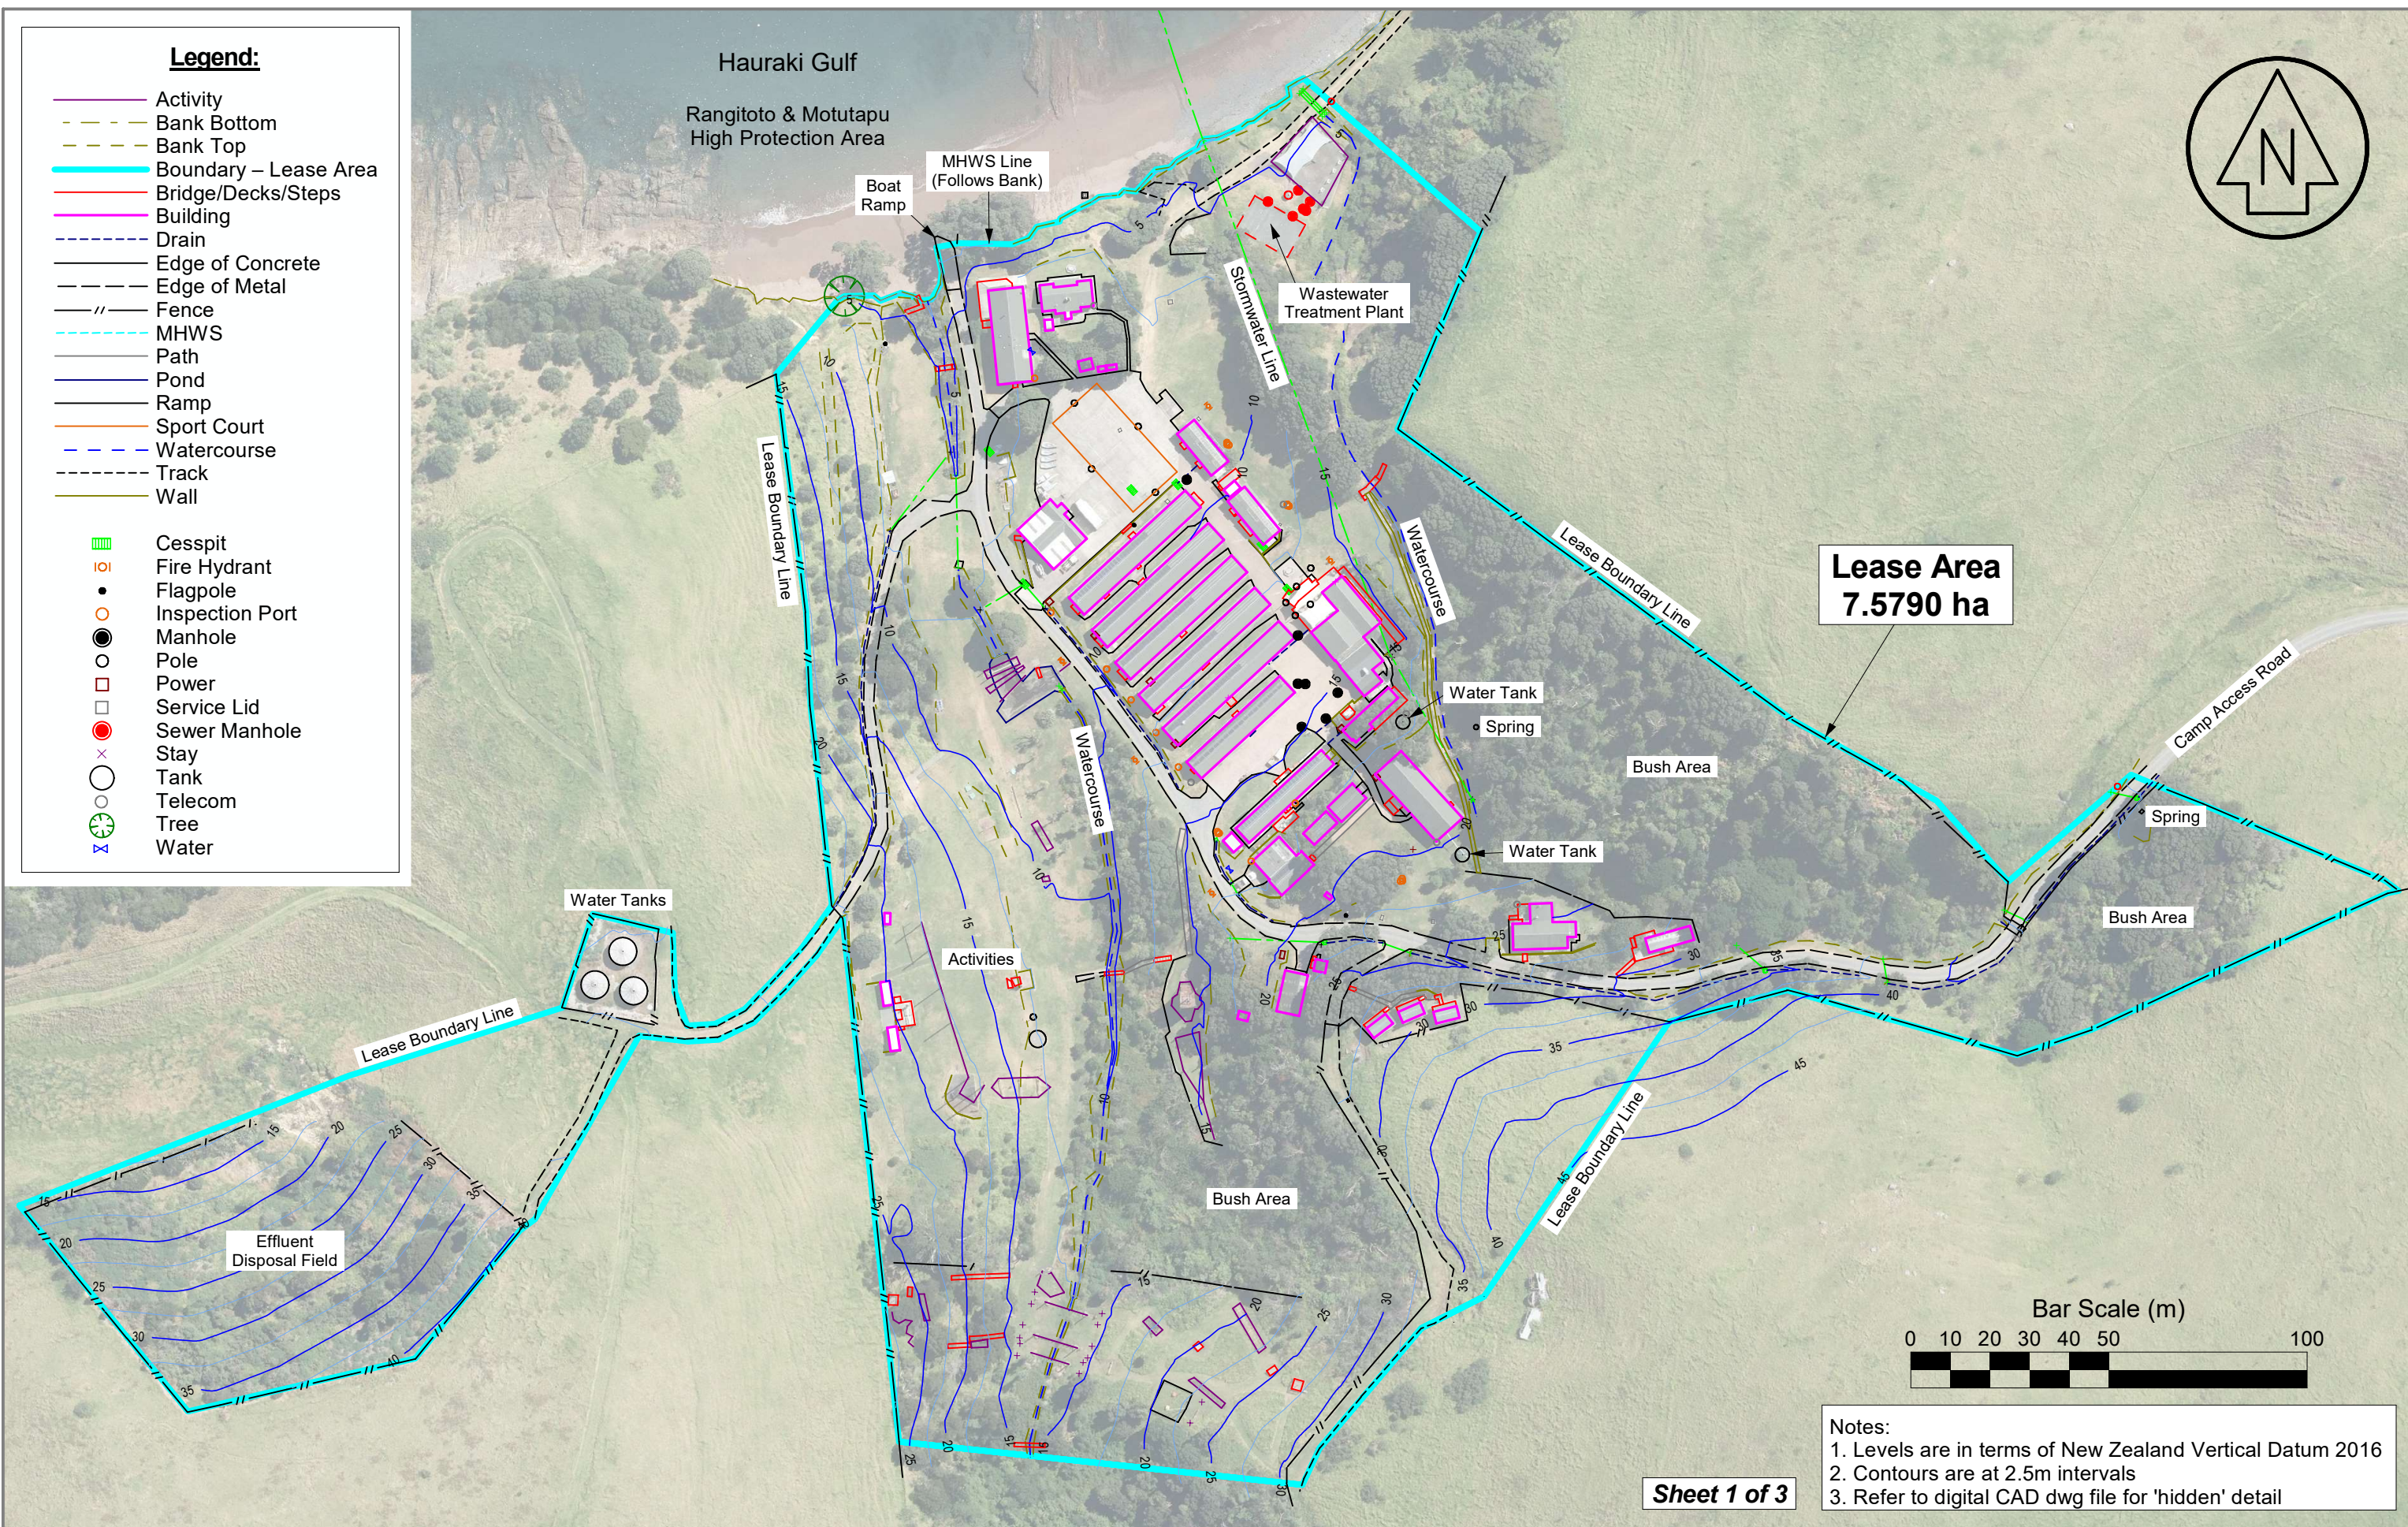

Sheet 1 of 3



C & R SURVEYORS LTD

Registered Professional Land Surveyors

PO Box 564
Orewa 0946

Phone (09) 426 4051
www.crsurveyors.co.nz

Client:

Department of Conservation
Motutapu Outdoor Education Camp
Sandy Bay, Motutapu Island

Drawing Title:

**Topographic Survey
Overall Plan**

Original Size:

A3

Original Scale:

1:1500

Date:

04/09/2025

Job Number:

8067

