


KEY:	 PROPOSED TRAIL ALIGNMENT
	 EXISTING TRAIL ALIGNMENT


TITLE:	PROPOSED TRAIL ALIGNMENT
PROJECT:	SUNSHINE BAY - MT CRICHTON PEDESTRIAN & CYCLING TRAIL

EASEMENT PLAN		
FIELDWORK: TH/MDW	SCALE: 1: 17241	DATE CREATED: OCT 2025
DRAWN: KB	Original Plan A3	
APPROVED: MDW		
JOB No. SB-MTC.DOC	SHEET No. 01	REV. A

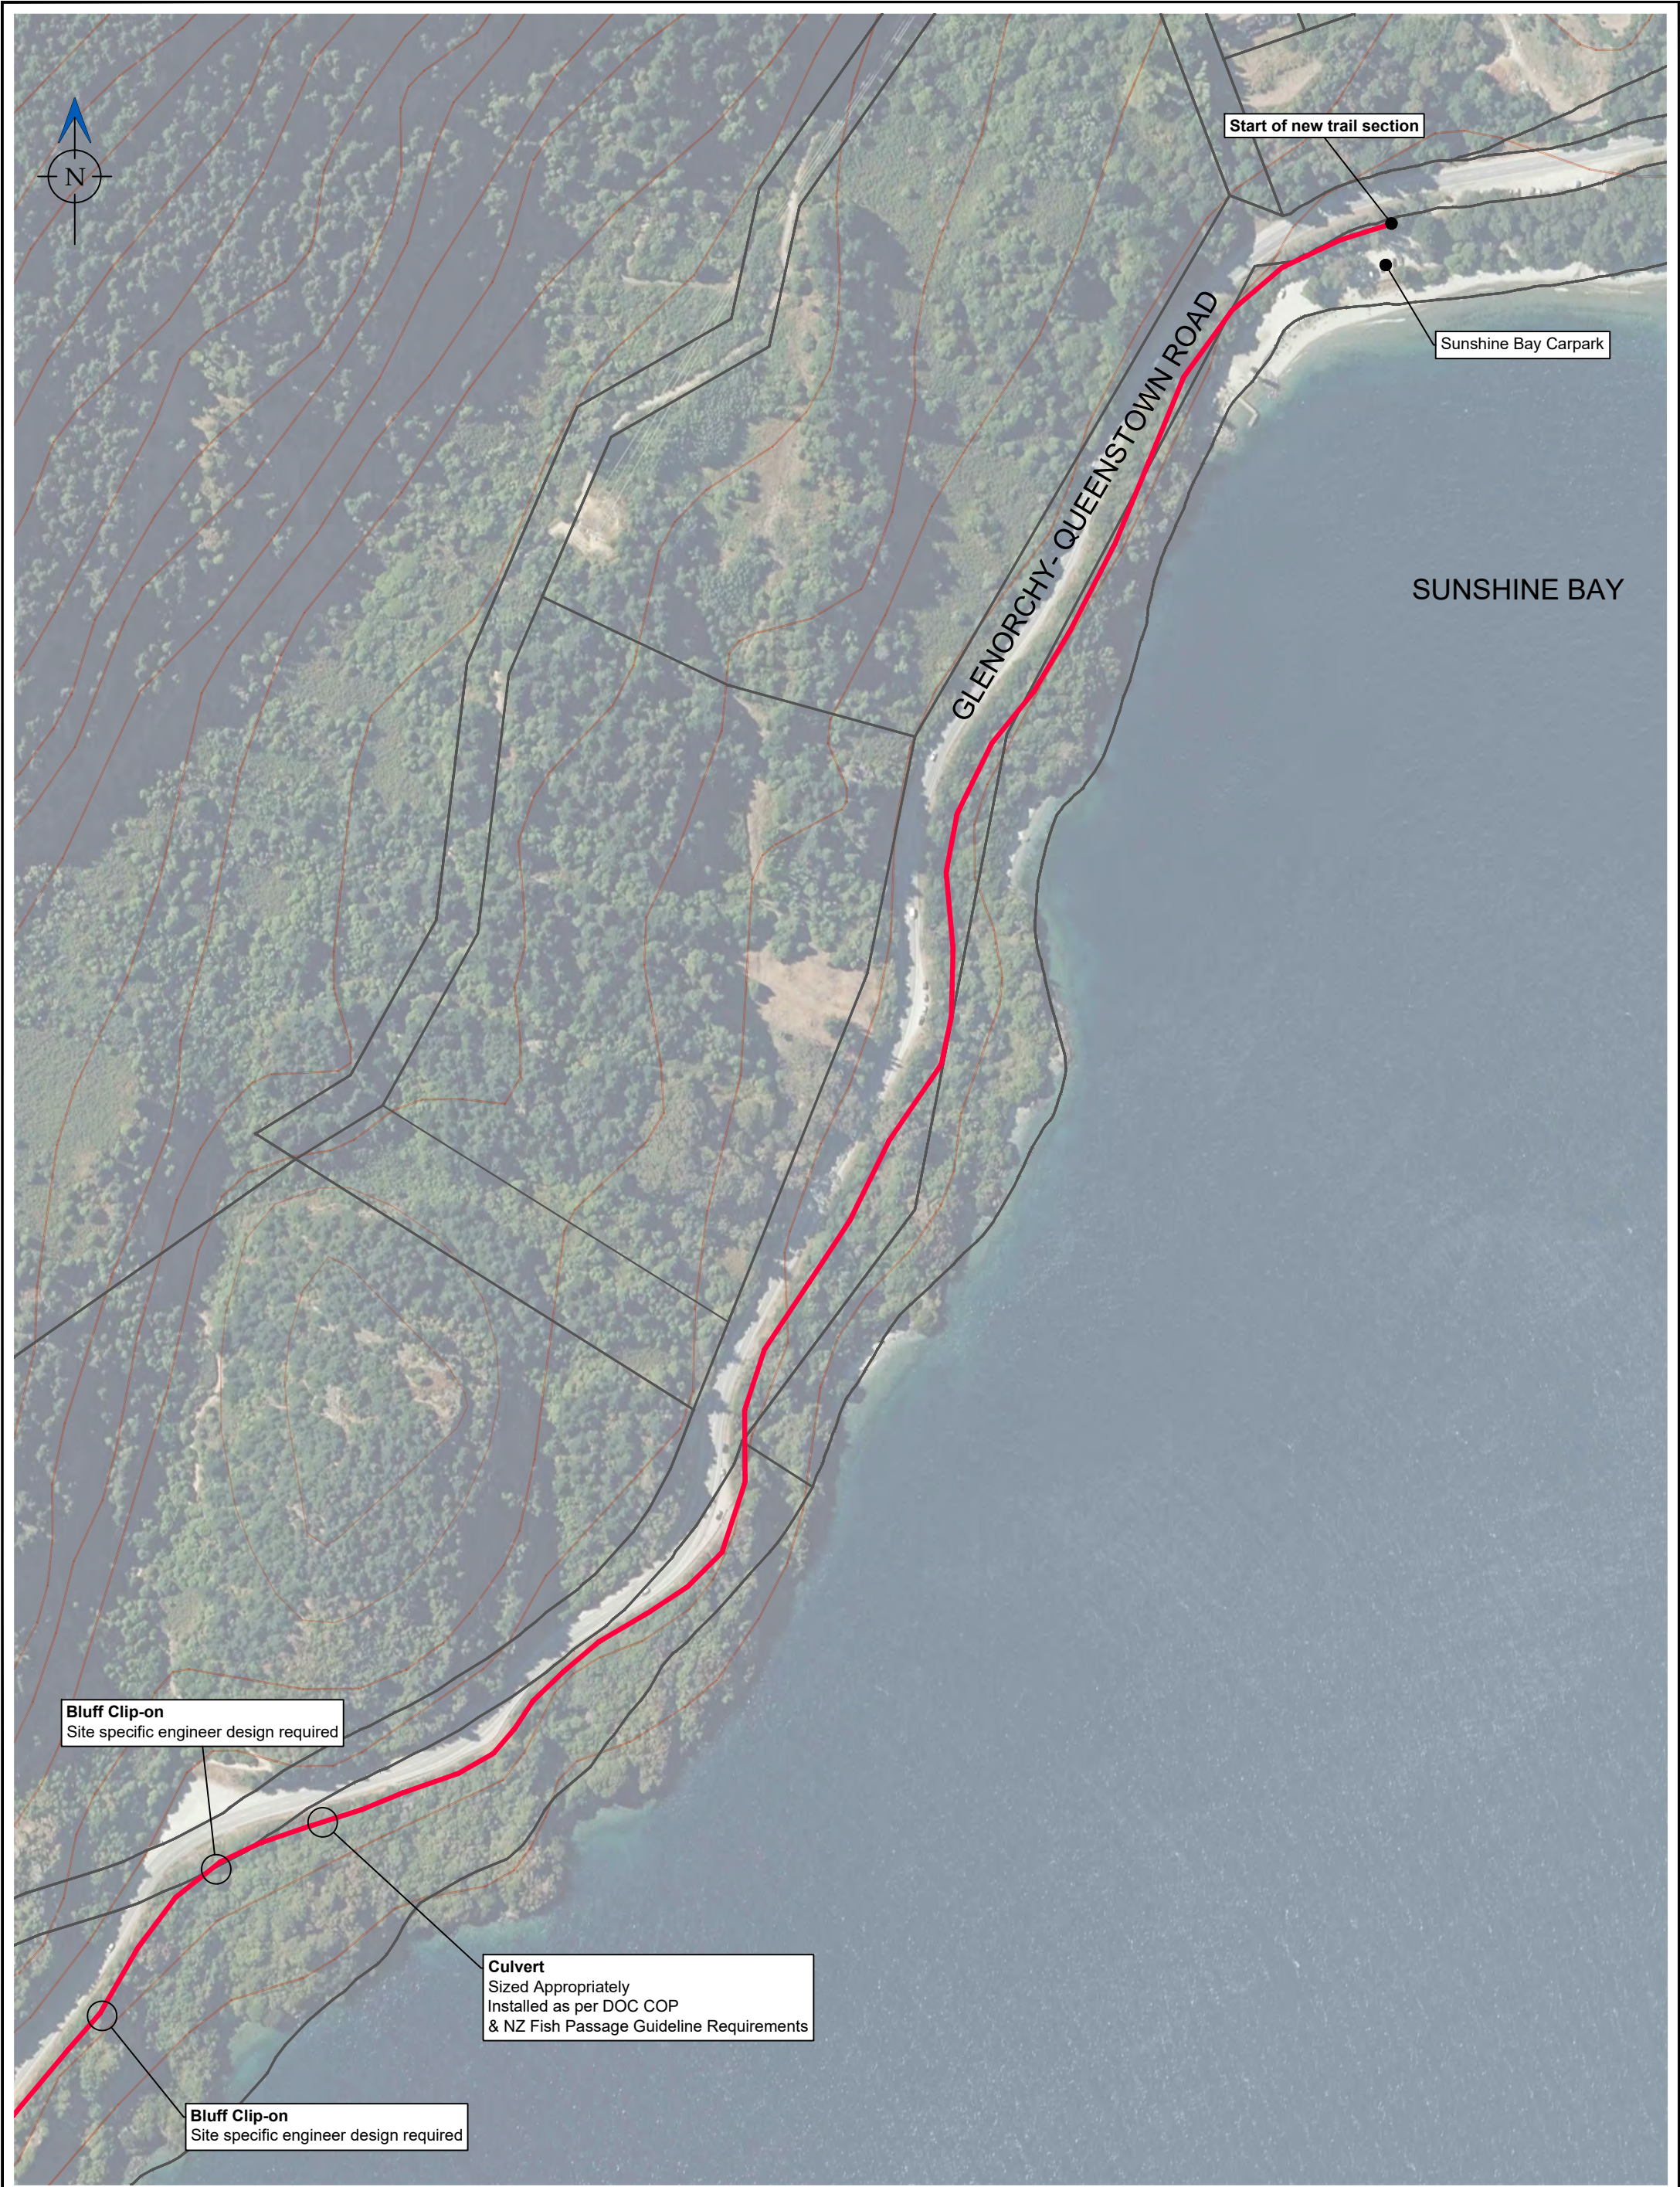

TITLE:	PROPOSED TRAIL ALIGNMENT
PROJECT:	SUNSHINE BAY - MT CRICHTON PEDESTRIAN & CYCLING TRAIL

FOR CONCESSION APPLICATION			
FIELDWORK:	TH/MDW	SCALE:	DATE CREATED:
DRAWN:	KB	1: 2757	OCT 2025
APPROVED:	MDW	Original Plan A3	
JOB No.	SB-MTC.DOC	SHEET No.	REV.
		02	A

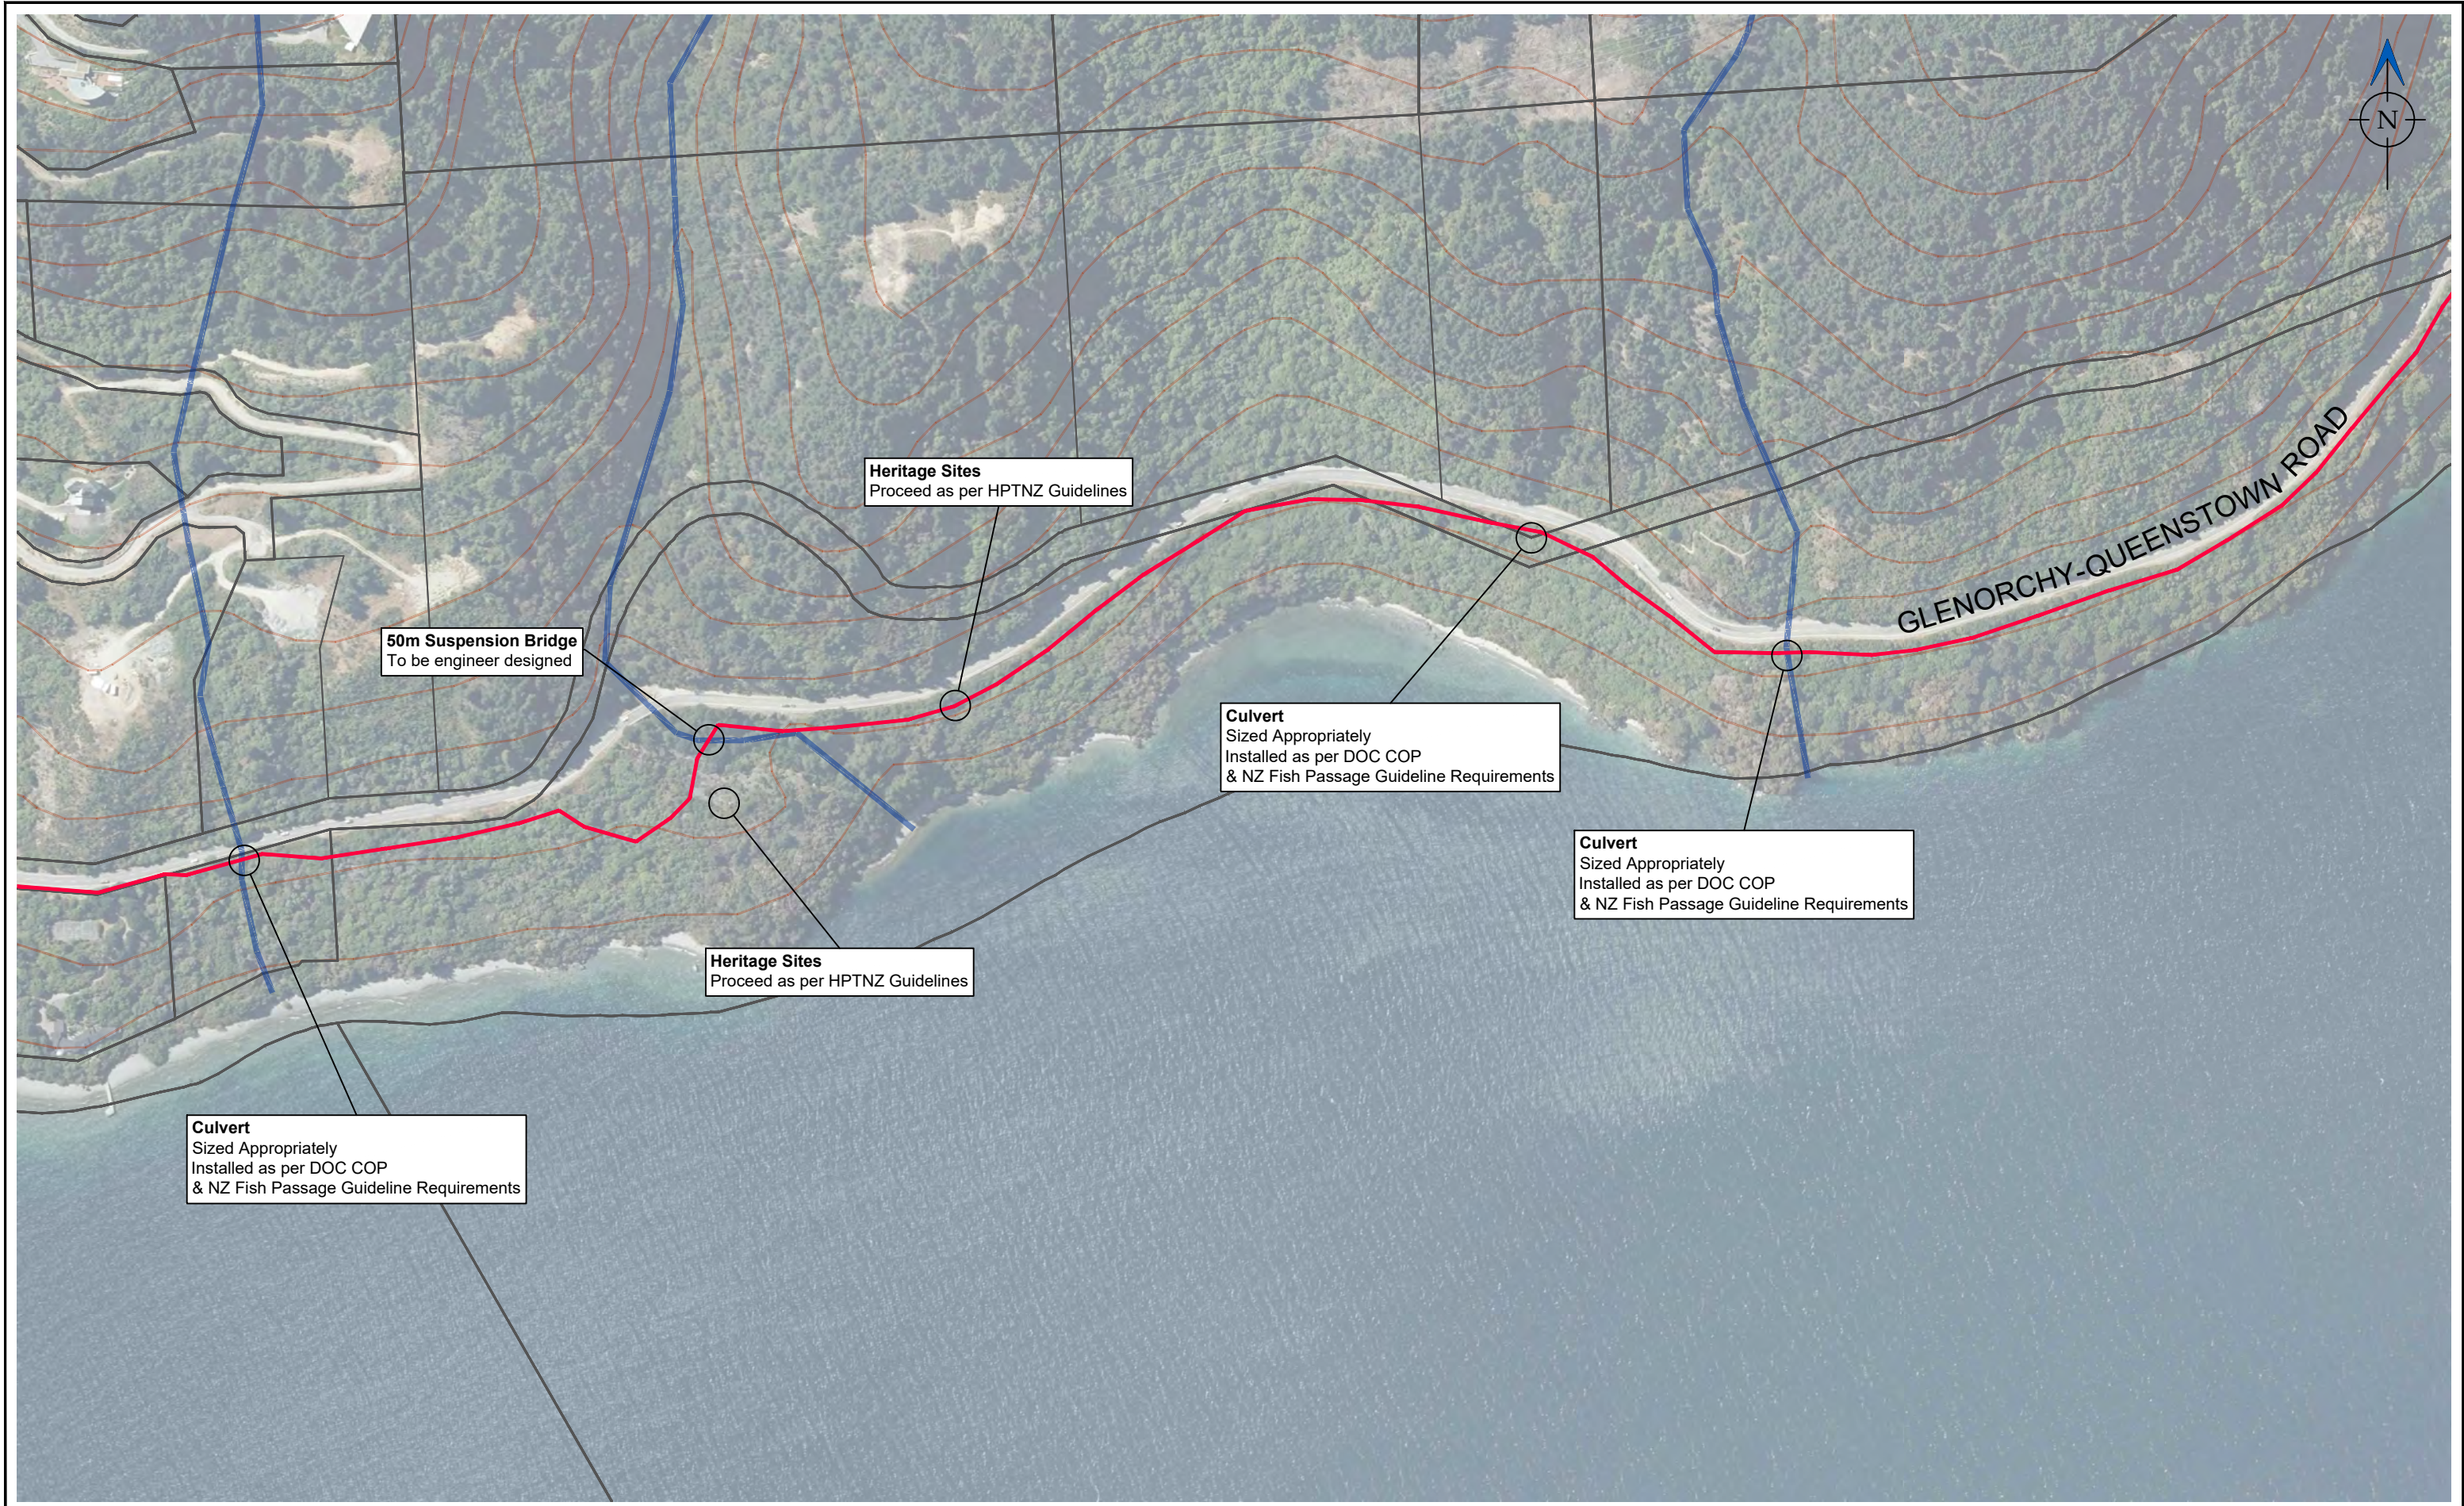

KEY:

 PROPOSED TRAIL ALIGNMENT

 EXISTING TRAIL ALIGNMENT

TITLE:


PROPOSED TRAIL ALIGNMENT

PROJECT:

SUNSHINE BAY - MT CRICHTON
PEDESTRIAN & CYCLING TRAIL

FOR CONCESSION APPLICATION

FIELDWORK:	TH/MDW	SCALE:	DATE CREATED:
DRAWN:	KB	1: 4000	OCT 2025
APPROVED:	MDW	Original Plan A3	
JOB No.	SB-MTC.DOC	SHEET No.	REV.
		03	A

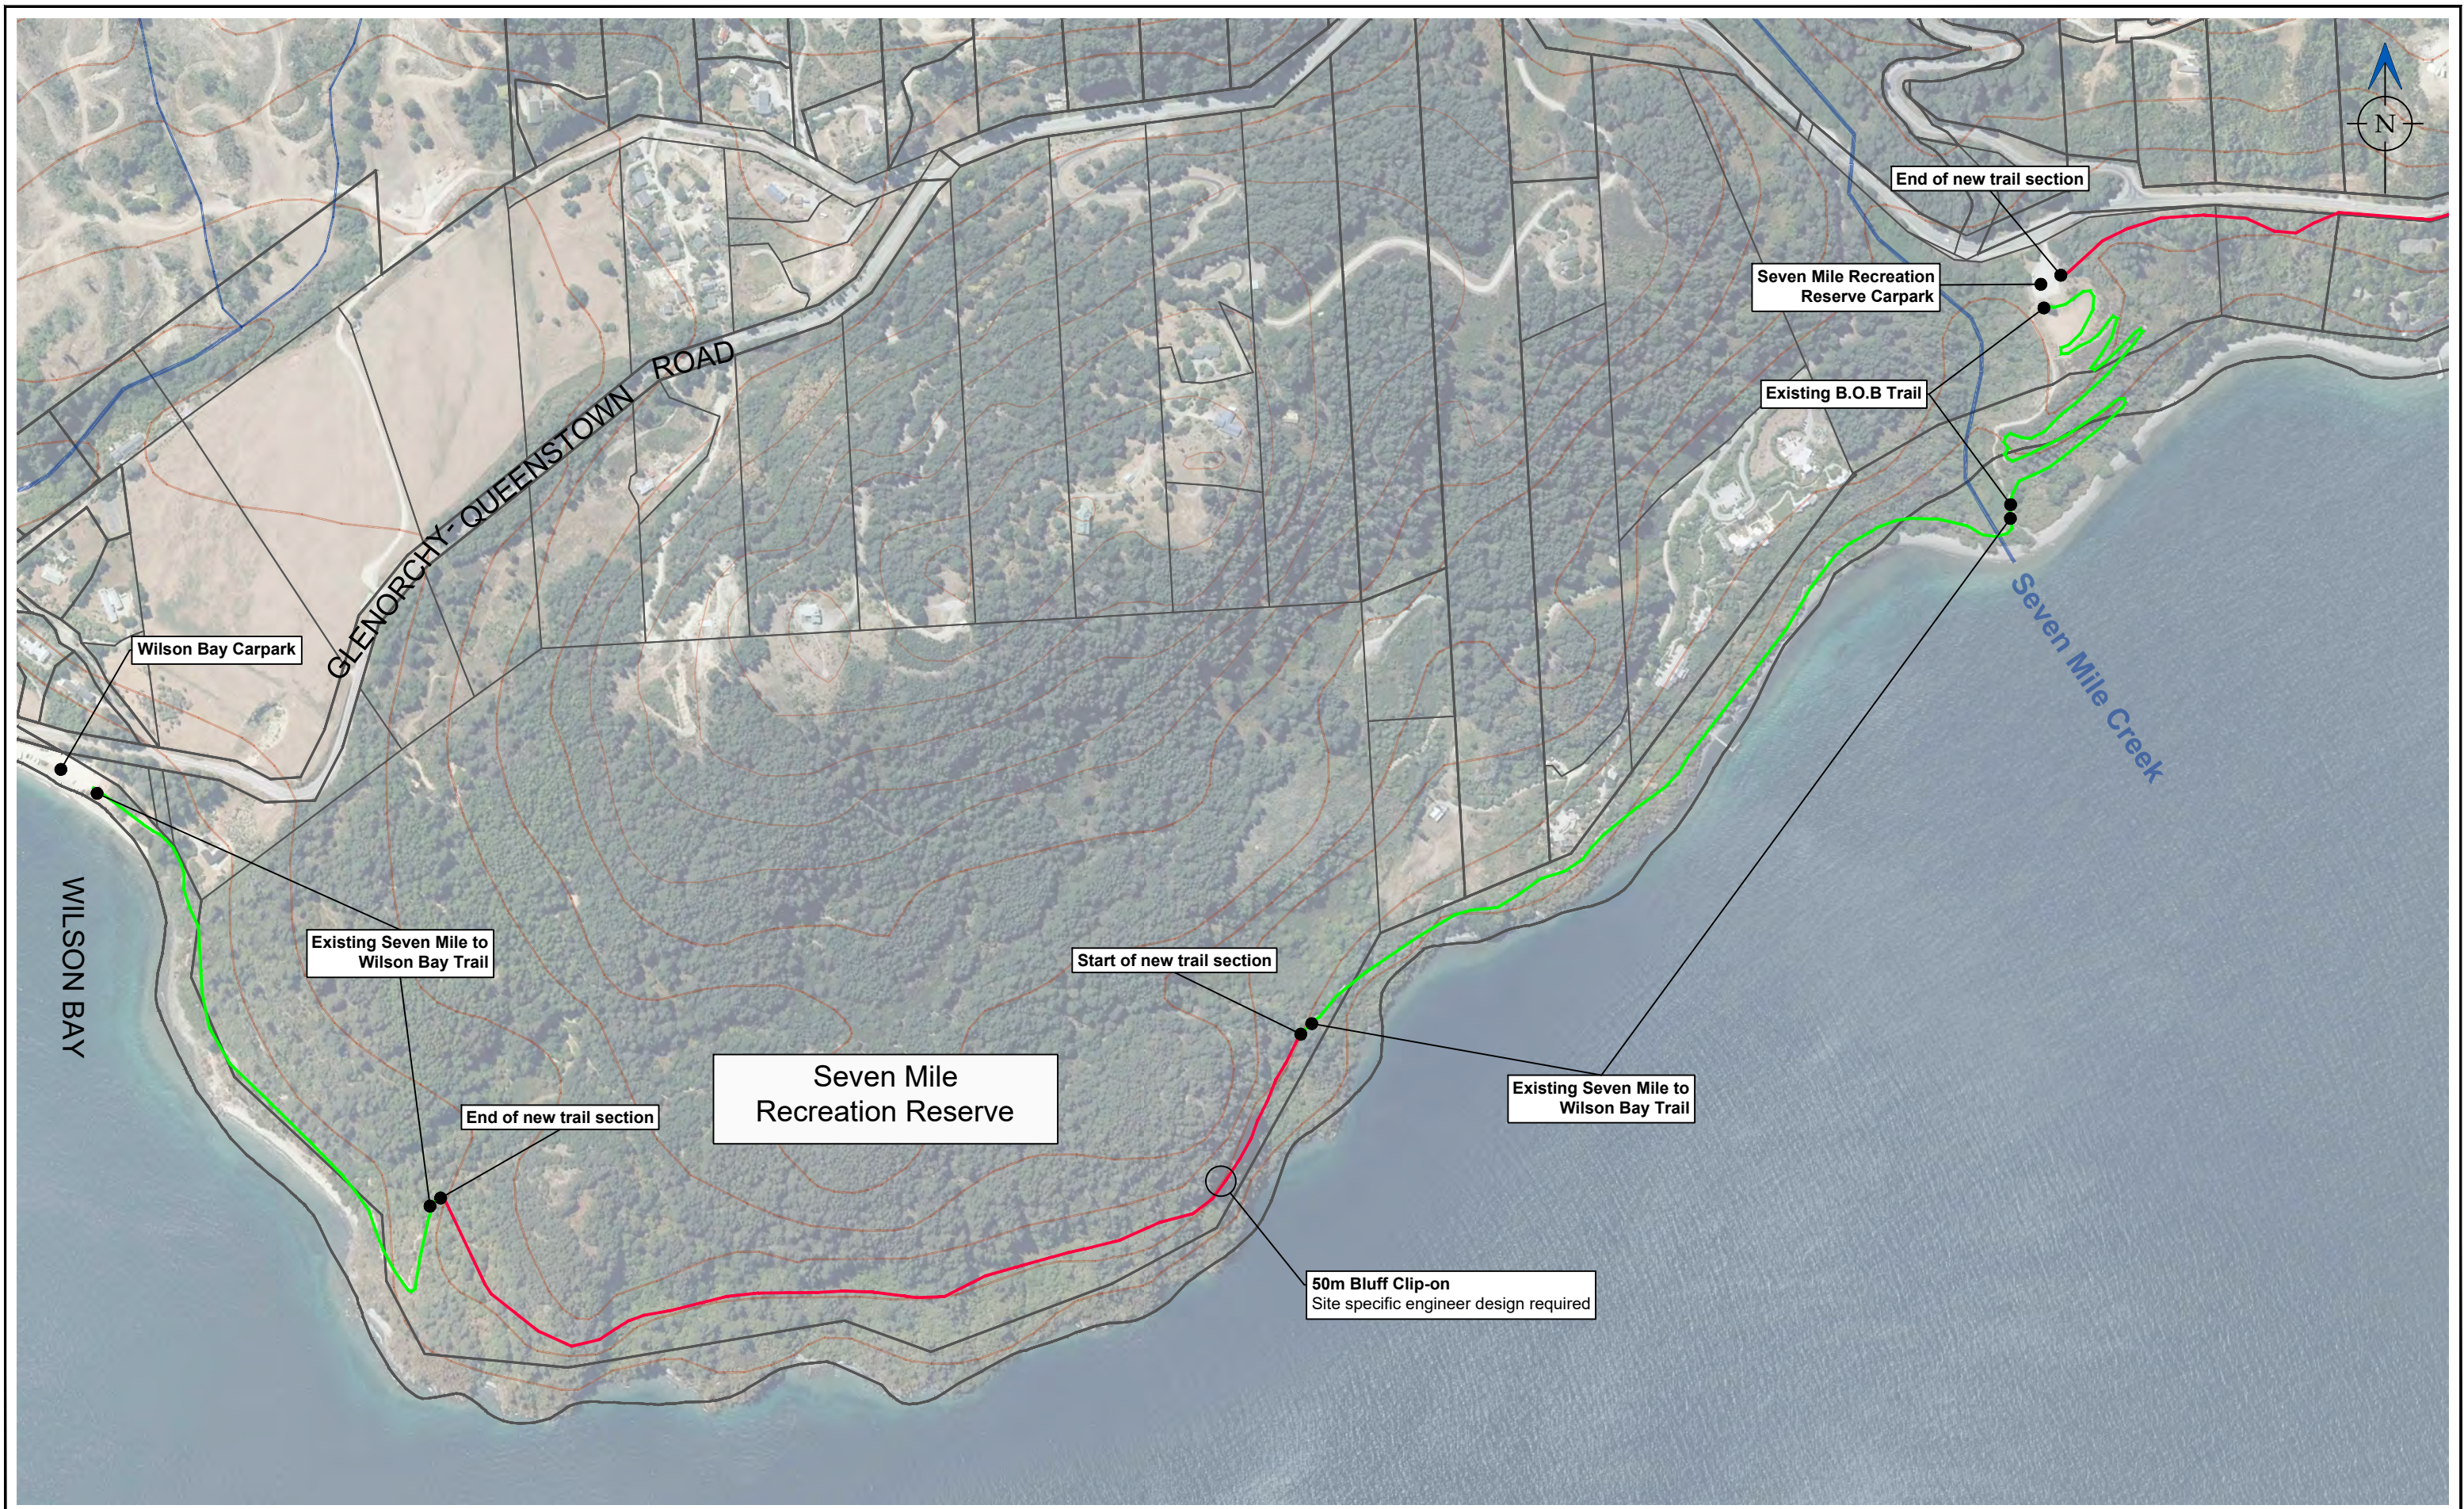

KEY:

— PROPOSED TRAIL ALIGNMENT

— EXISTING TRAIL ALIGNMENT

TITLE:


PROPOSED TRAIL ALIGNMENT

PROJECT:

SUNSHINE BAY - MT CRICHTON
PEDESTRIAN & CYCLING TRAIL

FOR CONCESSION APPLICATION

FIELDWORK: TH/MDW	SCALE: 1: 5556	DATE CREATED: OCT 2025
DRAWN: KB	Original Plan A3	
APPROVED: MDW		
JOB No. SB-MTC.DOC	SHEET No. 04	REV. A

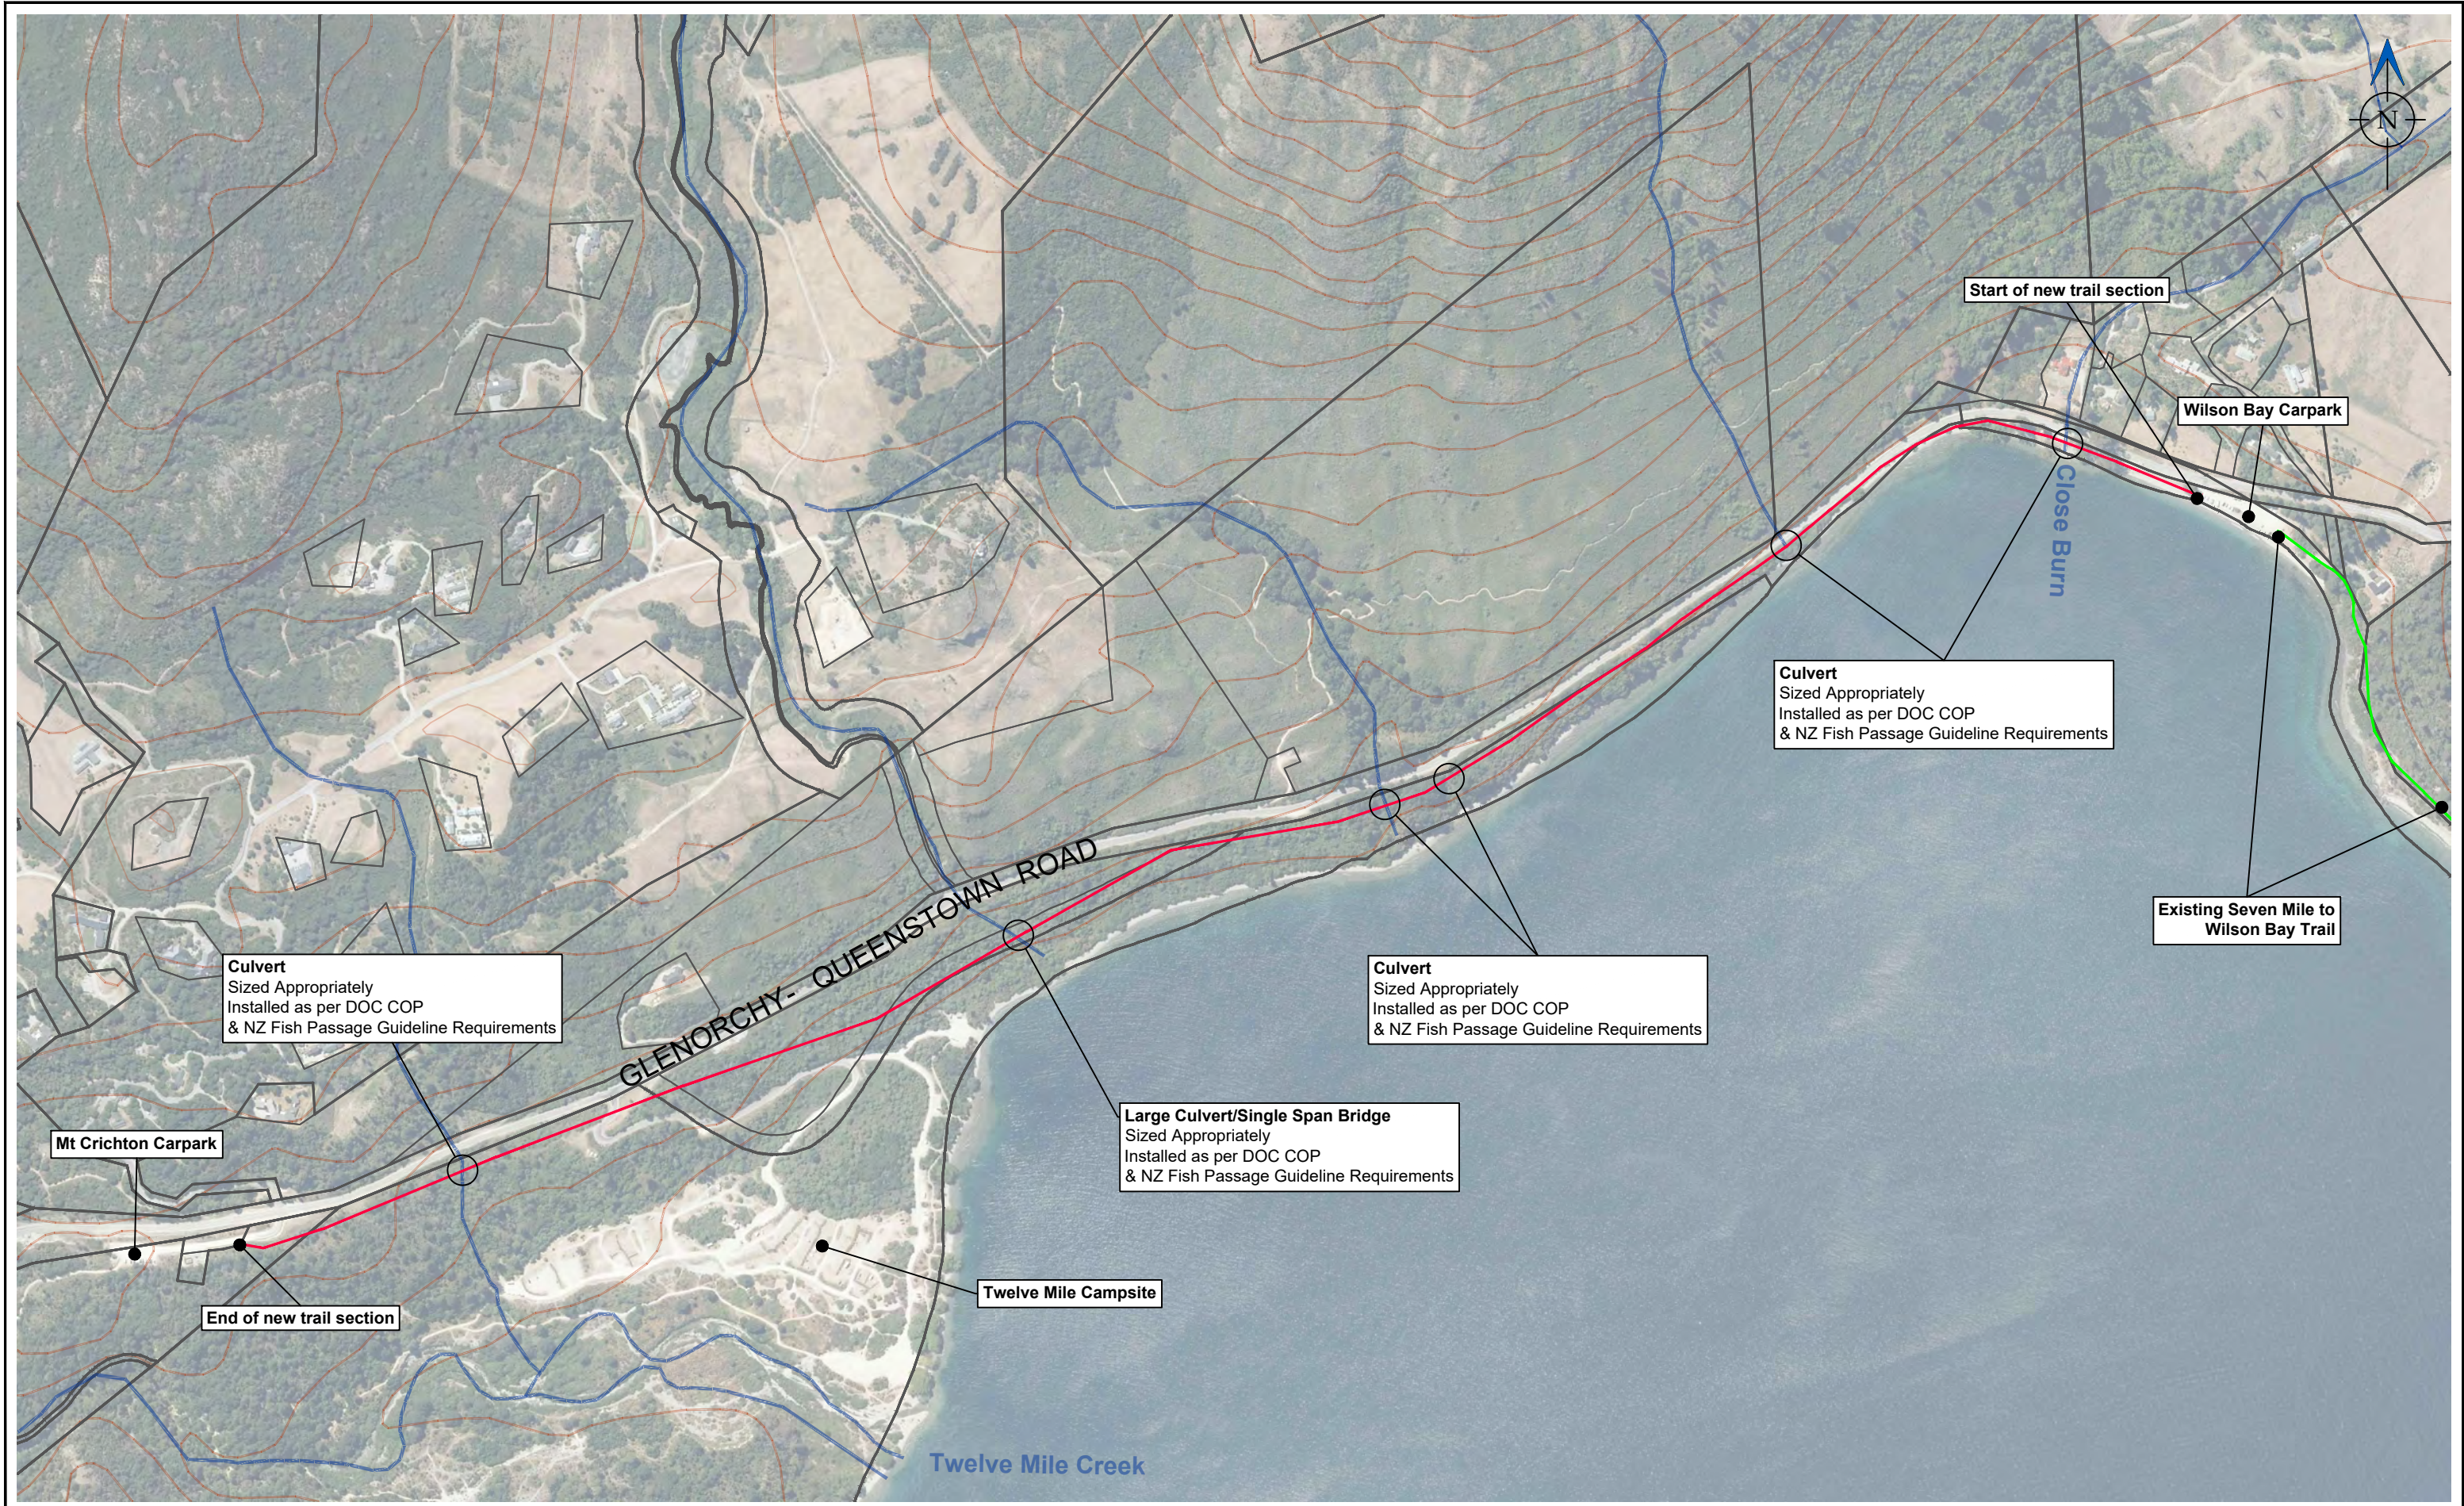

KEY:

 PROPOSED TRAIL ALIGNMENT

 EXISTING TRAIL ALIGNMENT

TITLE:

PROPOSED TRAIL ALIGNMENT

PROJECT:

SUNSHINE BAY - MT CRICHTON
PEDESTRIAN & CYCLING TRAIL

FOR CONCESSION APPLICATION

FIELDWORK: TH/MDW	SCALE: 1: 6667	DATE CREATED: OCT 2025
DRAWN: KB	Original Plan A3	
APPROVED: MDW		
JOB No. SB-MTC.DOC	SHEET No. 05	REV. A