


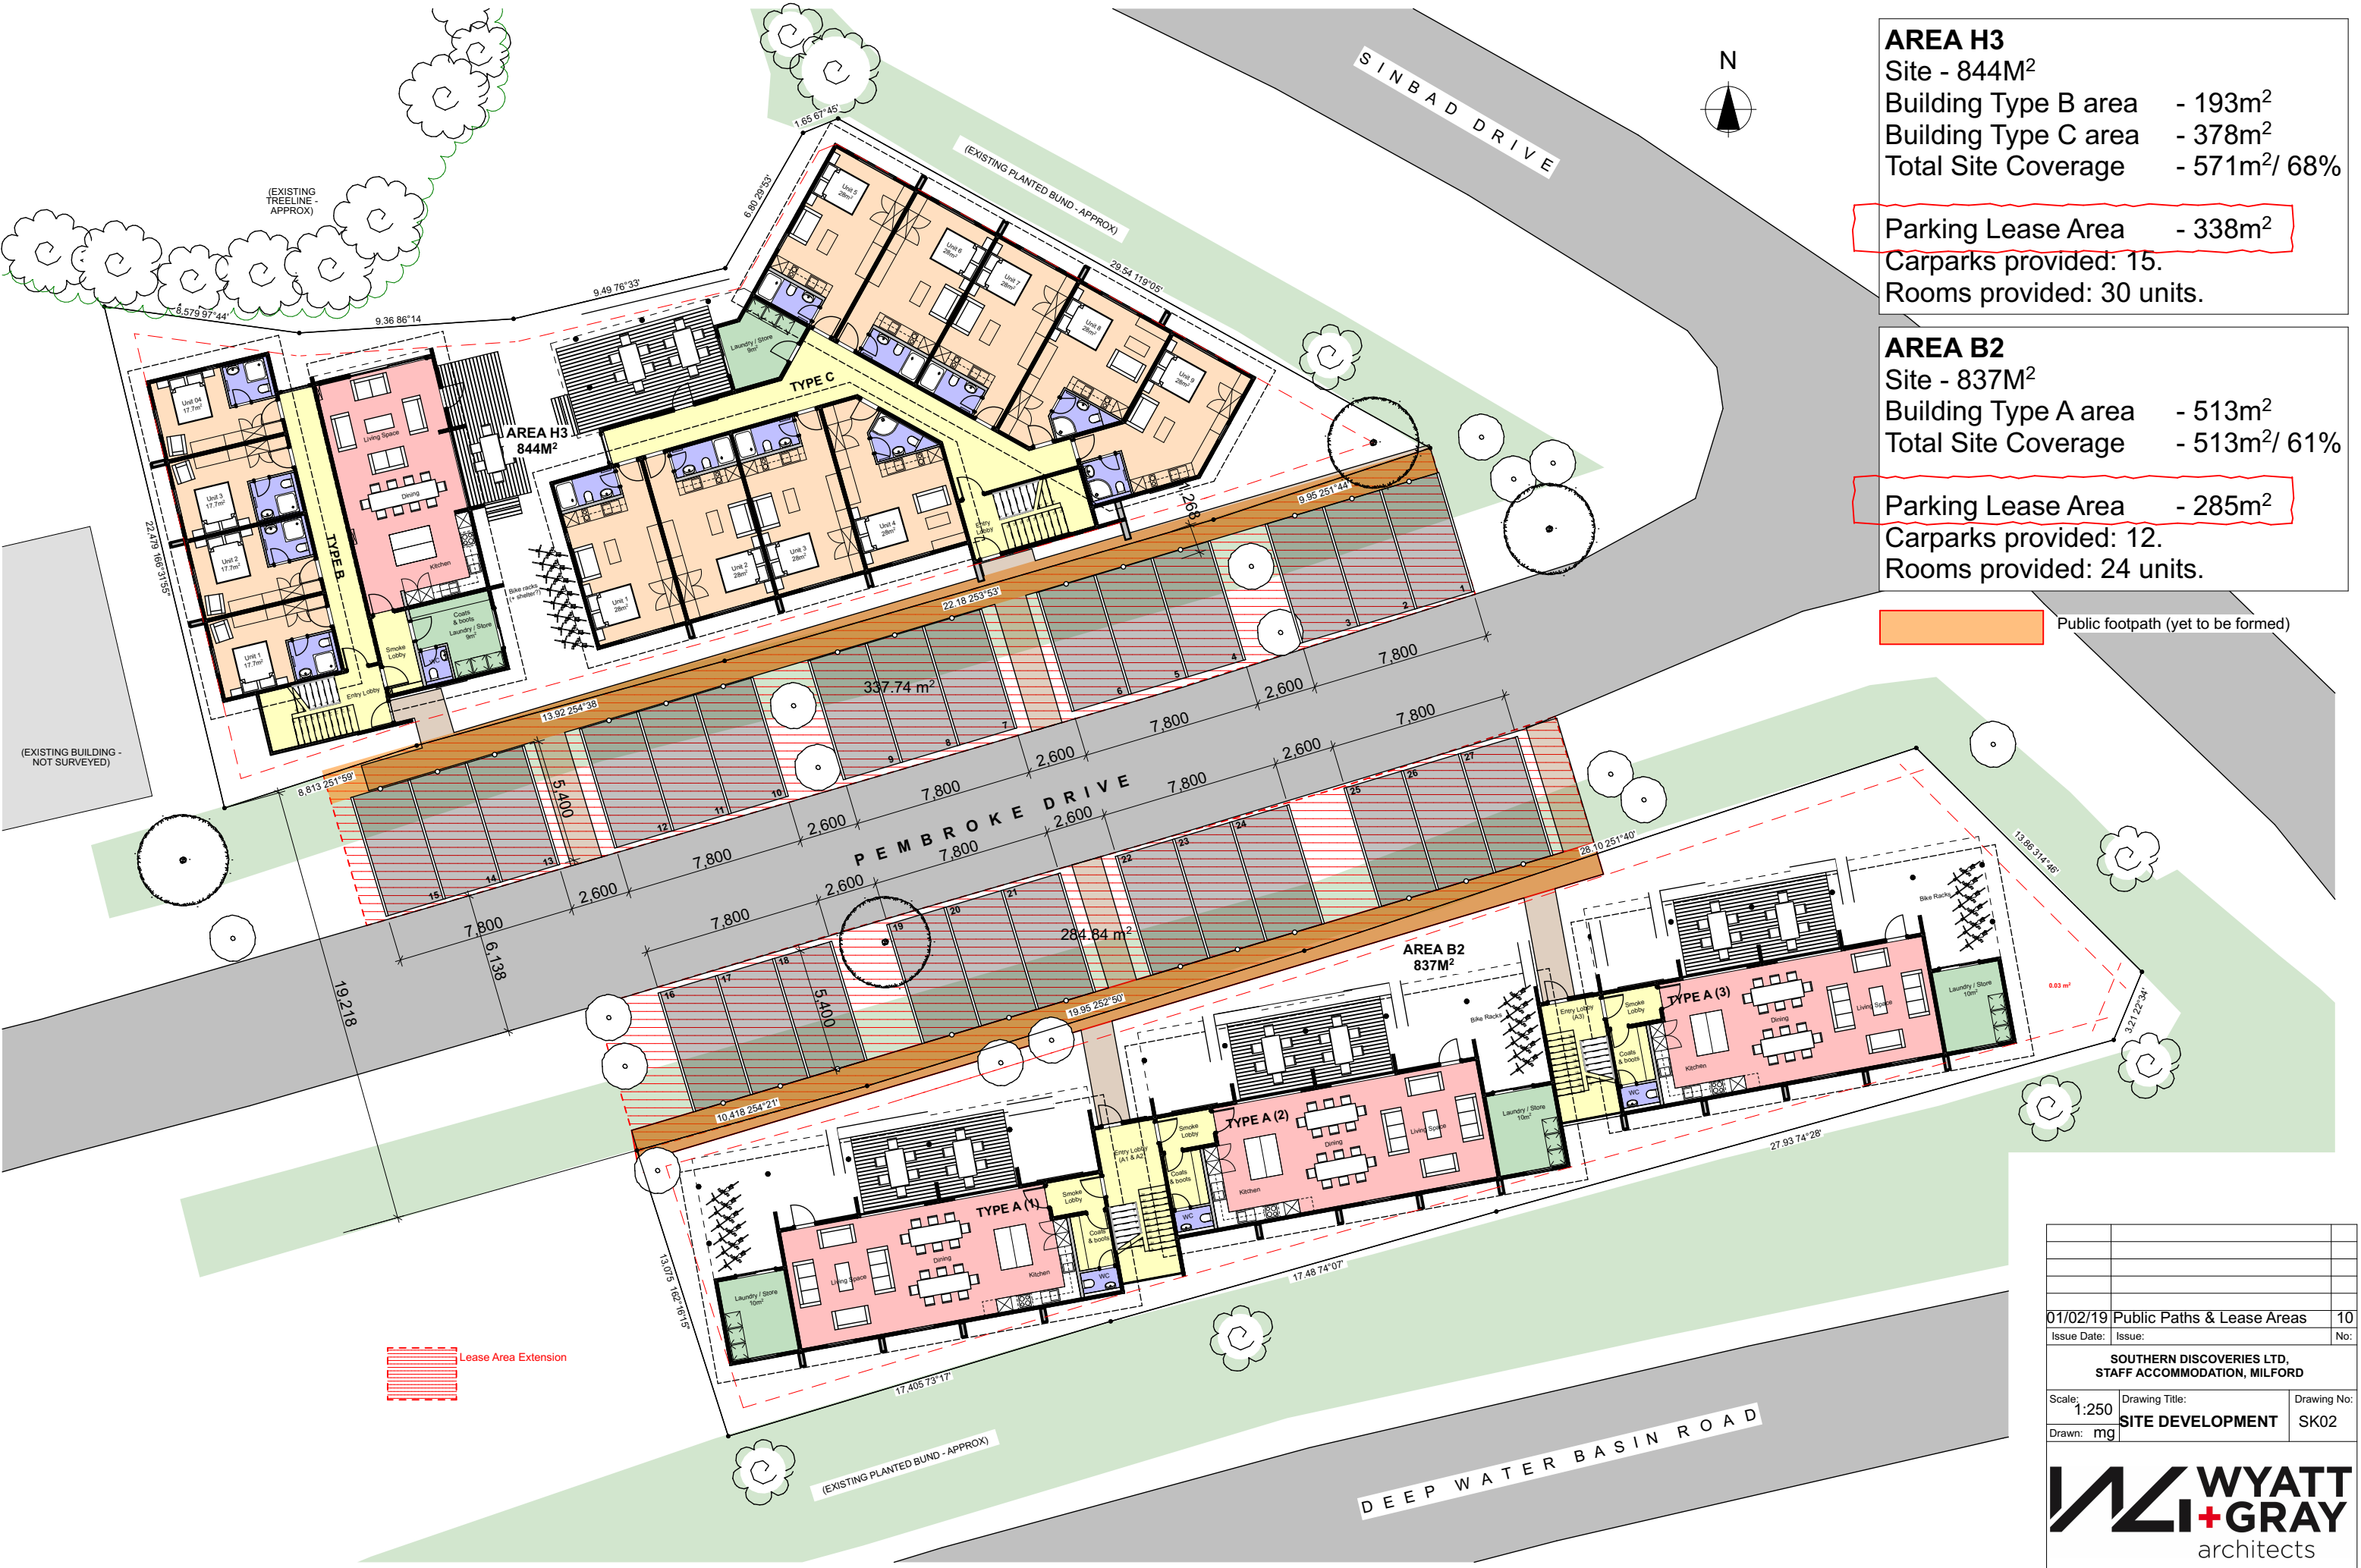

AREA H3
Site - 844M²
Building Type B area - 193m²
Building Type C area - 378m²
Total Site Coverage - 571m²/ 68%

Parking Lease Area - 338m²
Carparks provided: 15.
Rooms provided: 30 units.

AREA B2
Site - 837M²
Building Type A area - 513m²
Total Site Coverage - 513m²/ 61%

Parking Lease Area - 285m²
Carparks provided: 12.
Rooms provided: 24 units.

Public footpath (yet to be formed)

01/02/19	Public Paths & Lease Areas	10
Issue Date:	Issue:	No:
SOUTHERN DISCOVERIES LTD. STAFF ACCOMMODATION, MILFORD		
Scale: 1:250	Drawing Title: SITE DEVELOPMENT	Drawing No: SK02
Drawn: mg		
WYATT + GRAY architects		
+64 3 441 1014 0275 857 448 mark@wyattgrayarchitects.nz		
Do not scale off print - refer to figured dimensions. Refer to larger details where possible. Confirm all dimensions on site prior to construction. Consult with Architect immediately if discrepancies are found.		

Developed Design - Ground Level.